

SUPERSEDES EXAMPLE RELEASED 10/30/09

DIST	COUNTY	ROUTE	POST MILES TOTAL PROJECT	SHEET No.	TOTAL SHEETS
03	Pla	65	R11.9/R24.1		

REGISTERED CIVIL ENGINEER	DATE
PLANS APPROVAL DATE	



THE STATE OF CALIFORNIA OR ITS OFFICERS OR AGENTS SHALL NOT BE RESPONSIBLE FOR THE ACCURACY OR COMPLETENESS OF SCANNED COPIES OF THIS PLAN SHEET.



**NOTE:**  
FOR ACCURATE RIGHT OF WAY DATA, CONTACT RIGHT OF WAY ENGINEERING AT THE DISTRICT OFFICE.

- LEGEND:**
- DRAINAGE SYSTEM NUMBER
  - DRAINAGE ITEM
  - WATER QUALITY/OUTLET CONTROL BERM (SEE DRAINAGE DETAILS)
  - DIRECTION OF FLOW
  - FLOW LINE OF V-DITCH
  - CULVERT MARKER (SEE DRAINAGE DETAILS)
  - ROCK SLOPE PROTECTION
  - ENVIRONMENTALLY SENSITIVE AREA (ESA)

- ABBREVIATIONS:**
- SSWD SOUTH SUTTER WATER DISTRICT
  - DRCB DOUBLE REINFORCED CONCRETE BOX
  - HMAOD HOT MIX ASPHALT OVERSIDE DRAIN
  - DA DEPRESSED APRON
  - TCE TEMPORARY CONSTRUCTION EASEMENT
  - CSP DD CSP DOWNDRAIN

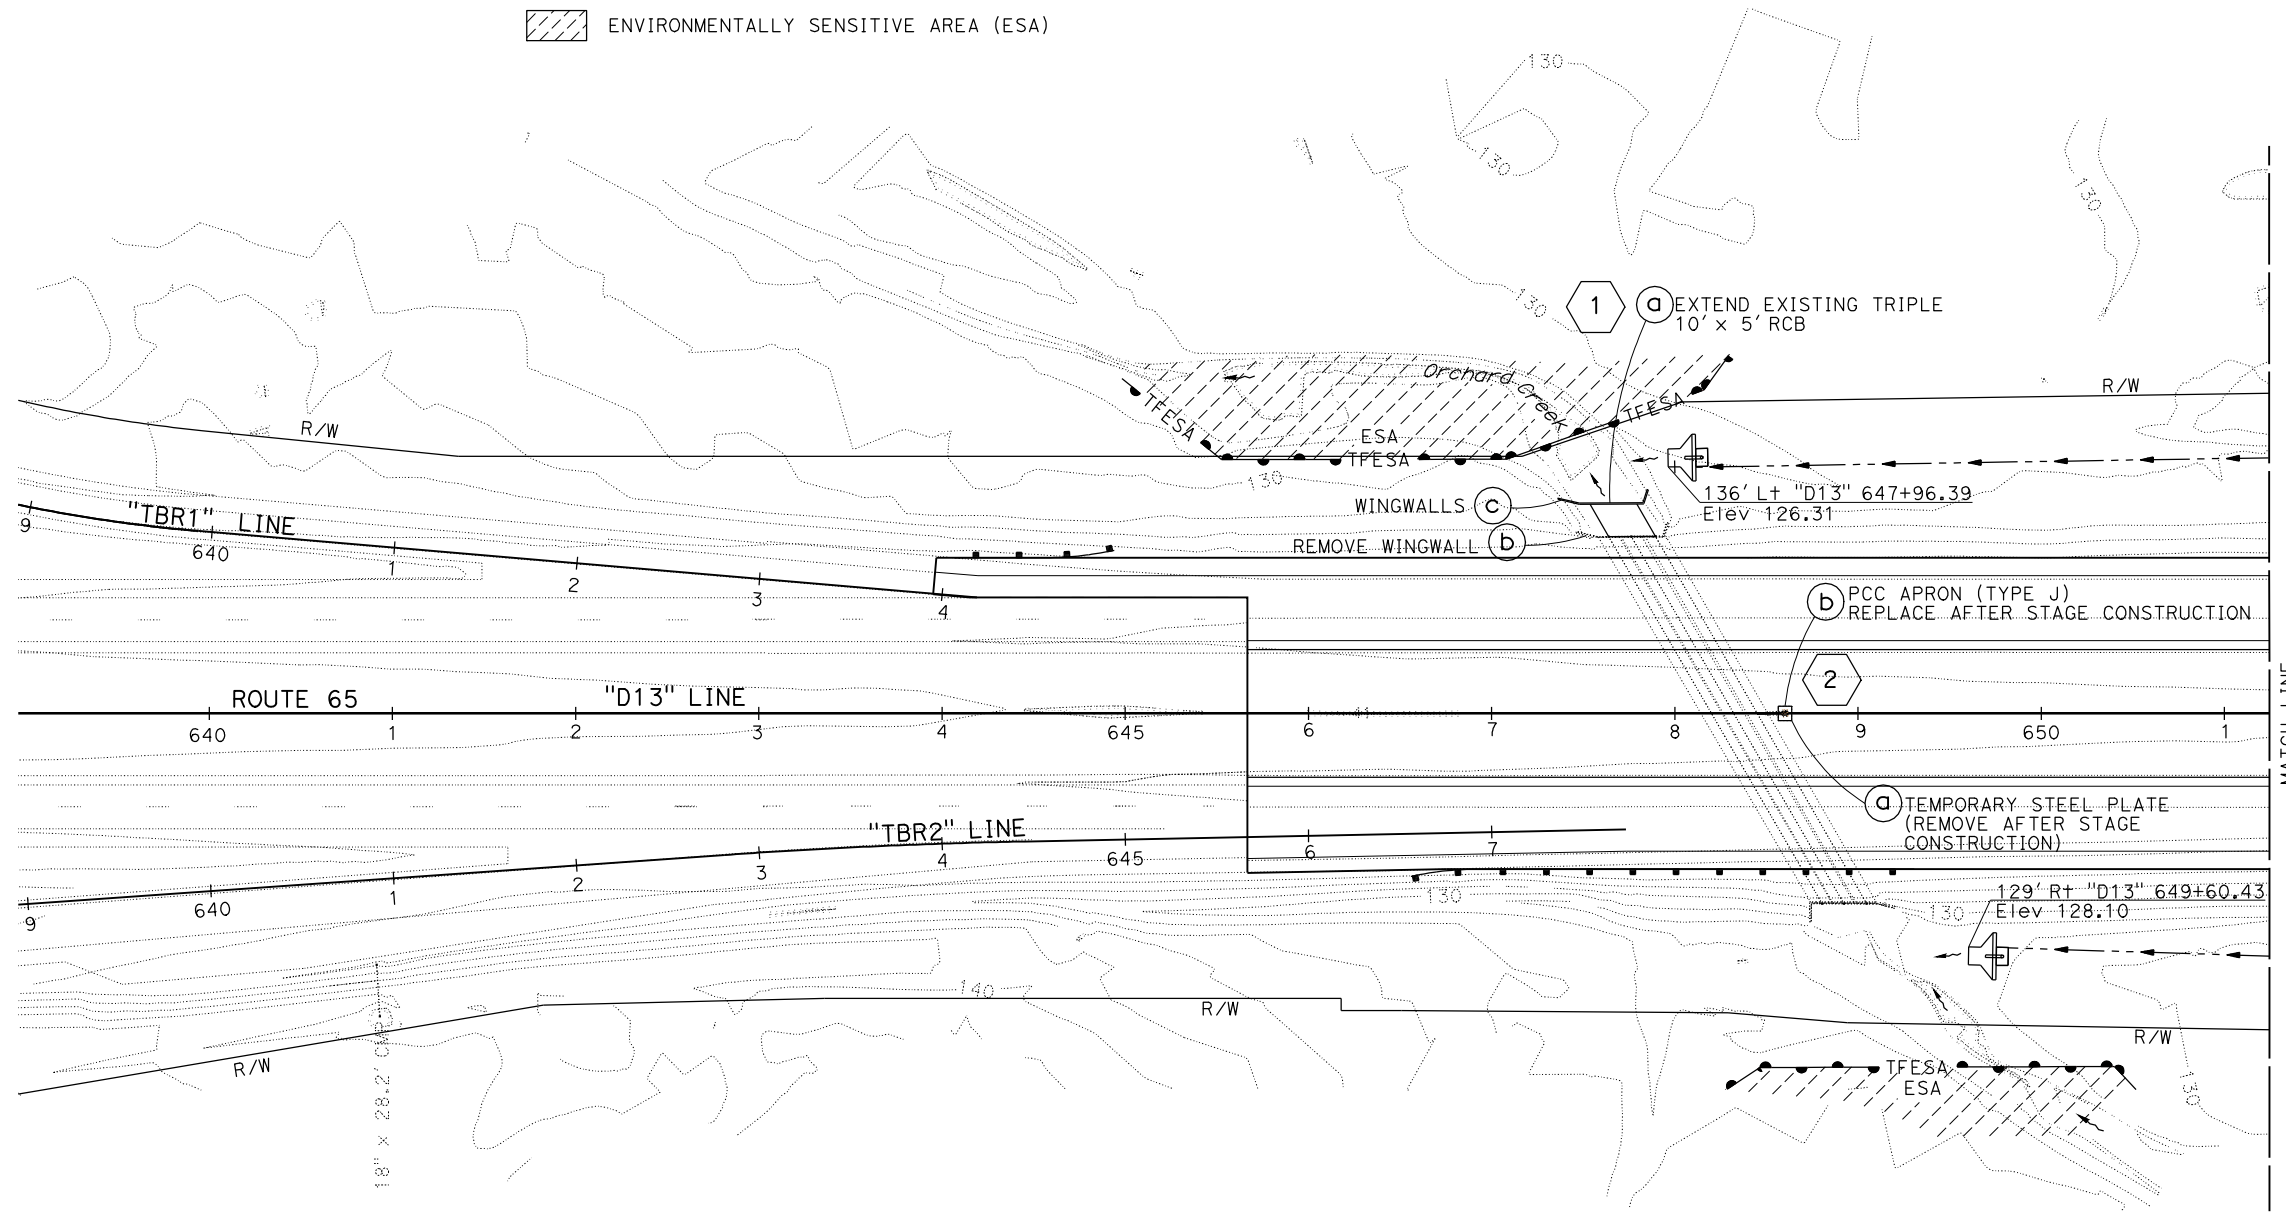 

SEE LAYOUT SHEET, EXAMPLE "65 LAYOUT-1" REGARDING LOCATION OF SHEET MATCH LINES

THIS EXAMPLE IS ONE OF MANY EXAMPLES OF THE VARIOUS TYPES OF PROJECT PLAN SHEETS FROM THE SAME CONSTRUCTION PROJECT, "ROUTE 65 BYPASS PROJECT."

**DRAINAGE PLAN SHEET, EXAMPLE "65 D-1"**

APPROVED FOR DRAINAGE WORK ONLY

**DRAINAGE PLAN**

SCALE: 1" = 50'

**D-1**

STATE OF CALIFORNIA - DEPARTMENT OF TRANSPORTATION  
 Functional Supervisor: \_\_\_\_\_  
 Calculated/Designed By: \_\_\_\_\_  
 Checked By: \_\_\_\_\_  
 Revised By: \_\_\_\_\_  
 Date Revised: \_\_\_\_\_



USERNAME => s116122  
DGN FILE => ia-65 D-001.dgn

RELATIVE BORDER SCALE IS IN INCHES

UNIT 0000

PROJECT NUMBER & PHASE

0000000001

DRAINAGE PLAN SHEET, EXAMPLE "65 D-1" RELEASED 1/6/2012

LAST REVISION: DATE PLOTTED => 29-DEC-2011 00-00-00 TIME PLOTTED => 10:17