

DIST	COUNTY	ROUTE	POST MILES TOTAL PROJECT	SHEET NO.	TOTAL SHEETS
03	Pla	65	R11.9/R24.1		

**NOTE:**  
FOR ACCURATE RIGHT OF WAY DATA, CONTACT RIGHT OF WAY ENGINEERING AT THE DISTRICT OFFICE.




REGISTERED CIVIL ENGINEER DATE \_\_\_\_\_

PLANS APPROVAL DATE \_\_\_\_\_

THE STATE OF CALIFORNIA OR ITS OFFICERS OR AGENTS SHALL NOT BE RESPONSIBLE FOR THE ACCURACY OR COMPLETENESS OF SCANNED COPIES OF THIS PLAN SHEET.

Showing contours is an option on Drainage sheets if it is beneficial to the drainage systems being shown. However, in some cases, they may clutter more than benefit.  
Existing contours may be shown on the road surface, but not proposed contour grading.

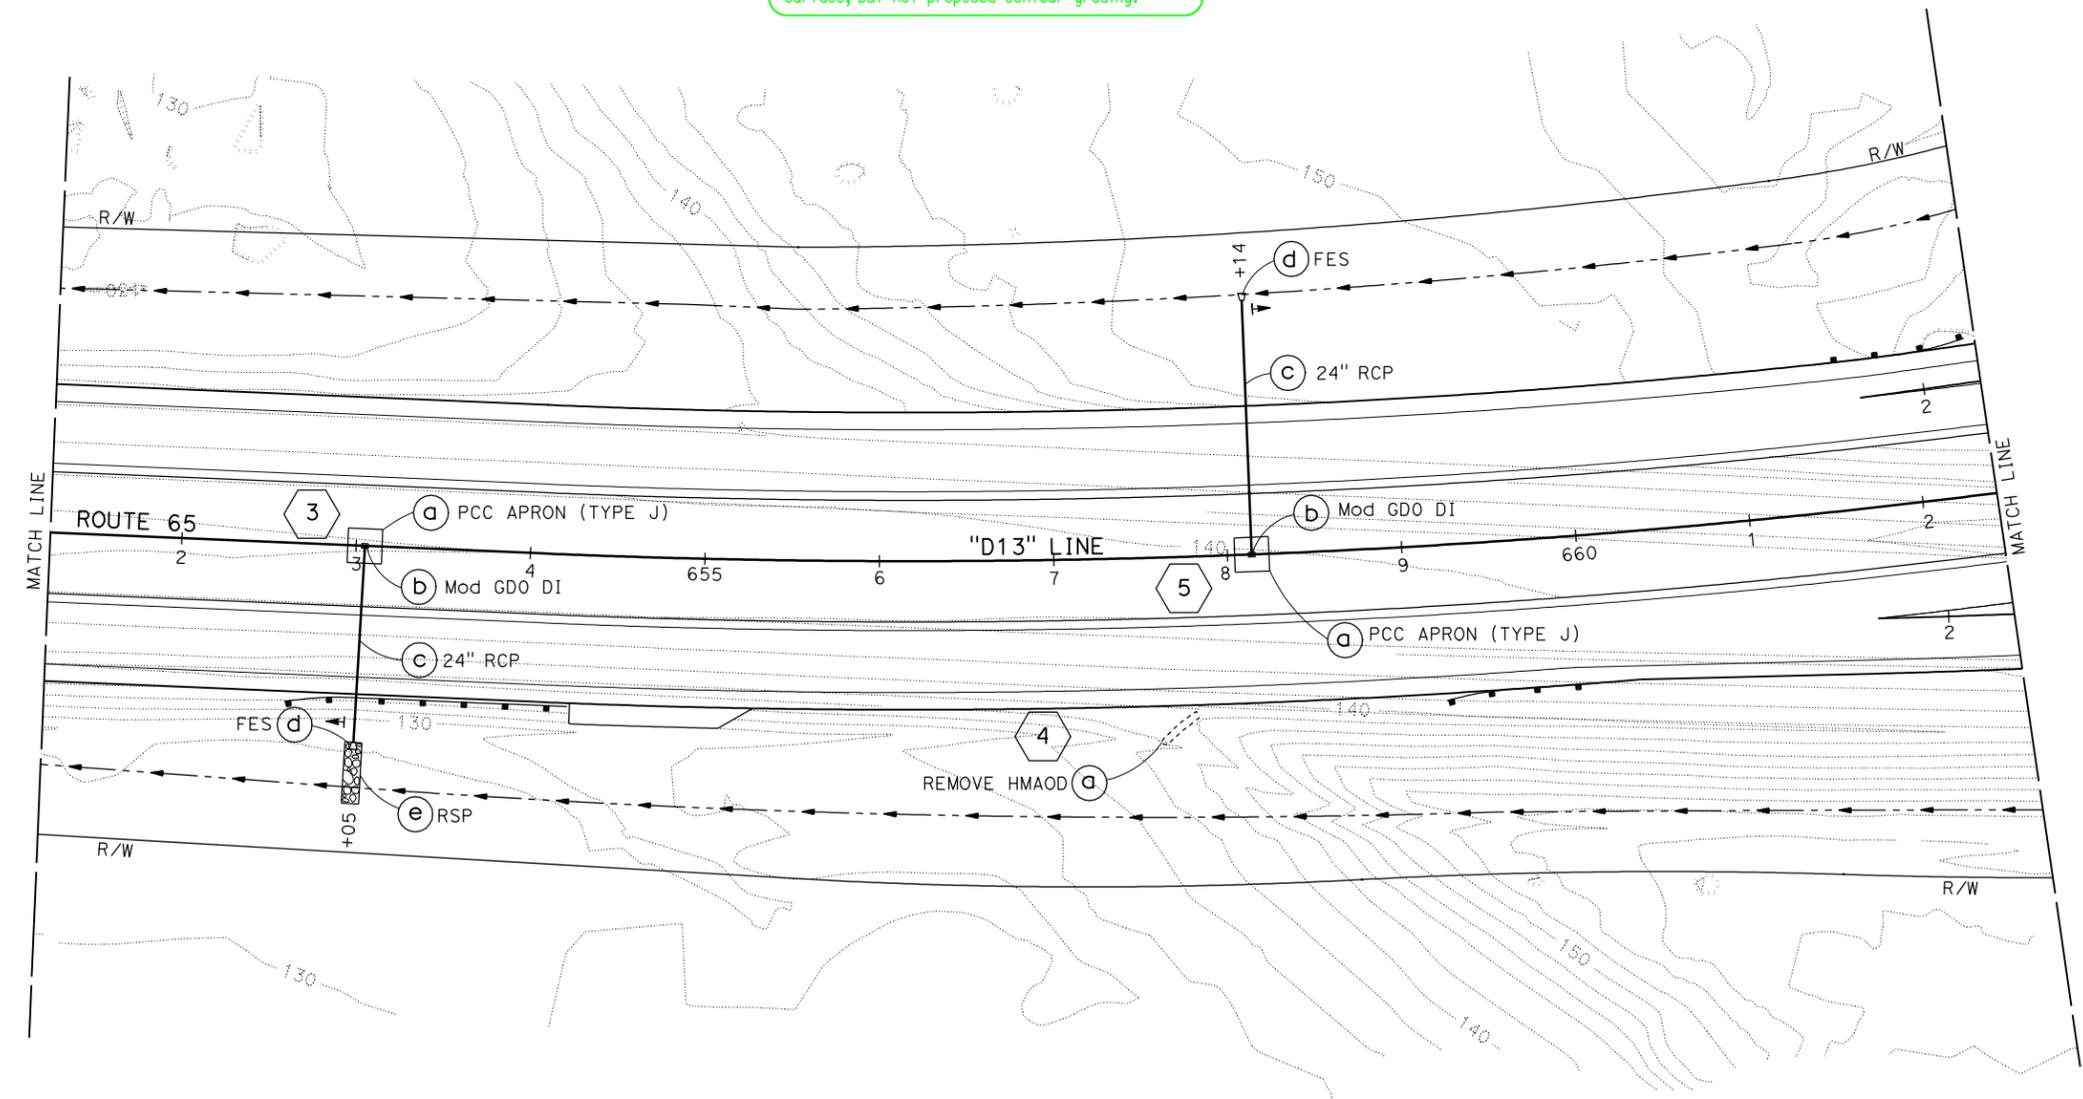

THIS EXAMPLE IS ONE OF MANY EXAMPLES OF THE VARIOUS TYPES OF PROJECT PLAN SHEETS FROM THE SAME CONSTRUCTION PROJECT, "ROUTE 65 BYPASS PROJECT."

**DRAINAGE PLAN SHEET, EXAMPLE "65 D-2"**

**DRAINAGE PLAN**  
SCALE: 1" = 50'  
**D-2**

APPROVED FOR DRAINAGE WORK ONLY

STATE OF CALIFORNIA - DEPARTMENT OF TRANSPORTATION  
**Caltrans**

REVISION	BY	DATE	REVISION

FUNCTIONAL SUPERVISOR

CALCULATED-DESIGNED BY  
CHECKED BY

DRAINAGE PLAN SHEET, EXAMPLE "65 D-2" RELEASED 1/6/2012

LAST REVISION: DATE PLOTTED => 29-DEC-2011  
00-00-00 TIME PLOTTED => 10:18