


Dist	COUNTY	ROUTE	POST MILES TOTAL PROJECT	SHEET No.	TOTAL SHEETS
03	Pla	65	R11.9/R24.1		

REGISTERED CIVIL ENGINEER DATE \_\_\_\_\_

PLANS APPROVAL DATE \_\_\_\_\_

THE STATE OF CALIFORNIA OR ITS OFFICERS OR AGENTS SHALL NOT BE RESPONSIBLE FOR THE ACCURACY OR COMPLETENESS OF SCANNED COPIES OF THIS PLAN SHEET.

**LEGEND:**  
 HMA (TEXTURED PAVING)

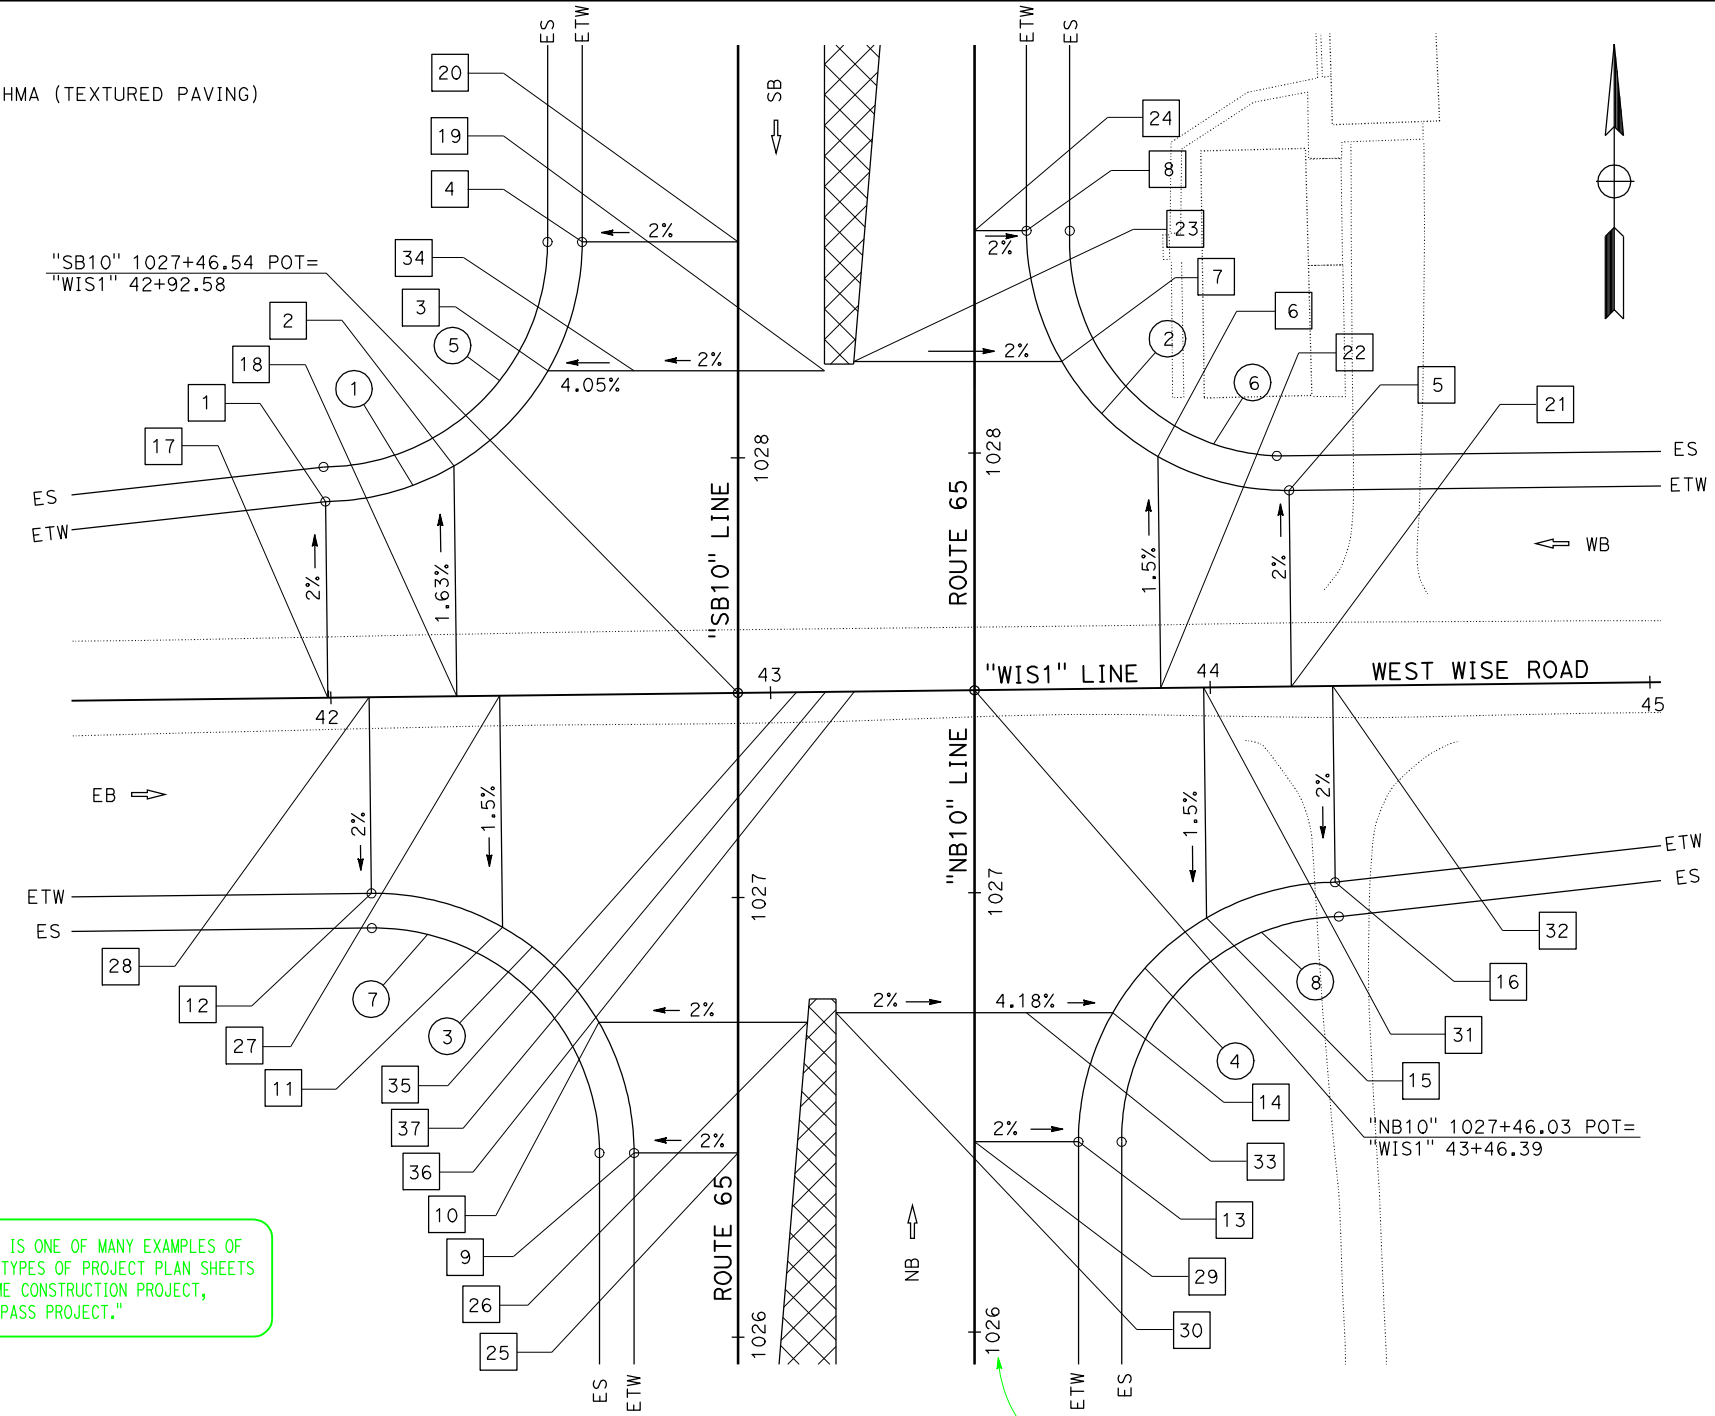

**NOTE:**  
 1. ALL OUTSIDE SHOULDERS ALONG THE RADII HAVE A -5.00% CROSS SLOPE.

**PAVEMENT ELEVATIONS**

No.	X	LOCATION	ELEVATION
1		44.62' Lt "WIS1" 41+99.29	111.30
2		52.42' Lt "WIS1" 42+28.62	111.92
3		43.23' Lt "SB10" 1028+19.80	112.53
4		35.43' Lt "SB10" 1028+49.13	112.99
5		44.62' Lt "WIS1" 44+18.46	111.44
6		52.65' Lt "WIS1" 43+88.73	112.14
7		19.84' Rt "NB10" 1028+20.81	113.06
8		11.81' Rt "NB10" 1028+50.54	113.10
9		23.62' Lt "SB10" 1026+41.90	113.95
10		31.65' Lt "SB10" 1026+71.63	113.68
11		52.64' Rt "WIS1" 42+38.42	112.18
12		44.62' Rt "WIS1" 42+08.69	111.48
13		23.62' Rt "NB10" 1026+43.32	113.73
14		31.42' Rt "NB10" 1026+72.64	113.02
15		52.42' Rt "WIS1" 43+98.54	111.96
16		44.62' Rt "WIS1" 44+27.87	111.25
17		0' "WIS1" 41+99.29	112.19
18		0' "WIS1" 42+28.62	112.78
19		19.69' Rt "SB10" 1028+19.80	114.19
20		0' "SB10" 1028+49.13	113.69
21		0' "WIS1" 44+18.46	112.33
22		0' "WIS1" 43+88.73	112.92
23		27.46' Lt "NB10" 1028+20.81	114.01
24		0' "NB10" 1028+50.54	113.33
25		0' "SB10" 1026+41.90	114.42
26		15.79' Rt "SB10" 1026+71.63	114.63
27		0' "WIS1" 42+38.42	112.97
28		0' "WIS1" 42+08.69	112.38
29		0' "NB10" 1026+43.32	114.20
30		31.50' Lt "NB10" 1026+72.64	114.71
31		0' "WIS1" 43+98.54	112.73
32		0' "WIS1" 44+27.87	112.14
33		11.81' Rt "NB10" 1026+72.64	113.84
34		23.62' Lt "SB10" 1028+19.80	113.33
35		0' "WIS1" 43+05.88	114.23
36		0' "WIS1" 43+19.01	114.23
37		0' "WIS1" 43+12.45	114.25

THIS EXAMPLE IS ONE OF MANY EXAMPLES OF THE VARIOUS TYPES OF PROJECT PLAN SHEETS FROM THE SAME CONSTRUCTION PROJECT, "ROUTE 65 BYPASS PROJECT."

On detail sheets only, where only two or three stations are visible, show the complete station at each full station.

If shown on the Construction Details sheets, curve data for curb returns is not to be shown on the Layouts. Curve data for alignments that are shown on the Layouts are not to be shown on the Construction Details.

**CURVE DATA FOR CURB RETURNS**

No. (X)	BC	EC	R	Δ	T	L
1	44.62' Lt "WIS1" 41+99.29	35.43' Lt "SB10" 1028+49.13	59.06'	89°20'05"	58.37'	92.08'
2	11.81' Rt "NB10" 1028+50.54	44.62' Lt "WIS1" 44+18.46	59.06'	90°39'55"	59.74'	93.45'
3	44.62' Rt "WIS1" 42+08.69	23.62' Lt "SB10" 1026+41.90	59.06'	90°39'55"	59.74'	93.45'
4	23.62' Rt "NB10" 1026+43.32	44.62' Rt "WIS1" 44+27.87	59.06'	89°20'05"	58.37'	92.08'
5	52.49' Lt "WIS1" 41+98.91	43.31' Lt "SB10" 1028+49.13	51.18'	89°45'31"	50.96'	80.18'
6	24.65' Rt "NB10" 1028+50.54	52.49' Lt "WIS1" 44+20.41	50.21'	92°53'10"	52.80'	81.39'
7	52.49' Rt "WIS1" 42+08.69	31.50' Lt "SB10" 1026+41.90	51.18'	90°39'55"	51.78'	80.99'
8	33.46' Rt "NB10" 1026+43.32	52.45' Rt "WIS1" 44+28.65	50.62'	89°20'05"	50.03'	78.92'

**CONSTRUCTION DETAILS SHEET, EXAMPLE "65 C-1"**

**CONSTRUCTION DETAILS (WEST WISE ROAD AT ROUTE 65)**

NO SCALE

**C-1**

CONSTRUCTION DETAILS SHEET, EXAMPLE "65 C-1" RELEASED 1/6/2012