

DIST	COUNTY	LOCATION CODE	POST MILES TOTAL PROJECT	SHEET No.	TOTAL SHEETS



REGISTERED ELECTRICAL ENGINEER	DATE
PLANS APPROVAL DATE	

THE STATE OF CALIFORNIA OR ITS OFFICERS OR AGENTS SHALL NOT BE RESPONSIBLE FOR THE ACCURACY OR COMPLETENESS OF SCANNED COPIES OF THIS PLAN SHEET.
---

- NOTES: (THIS SHEET ONLY)**
- FOR ACCURATE RIGHT OF WAY DATA, CONTACT RIGHT OF WAY ENGINEERING AT THE DISTRICT OFFICE.
  - MVDS LOCATIONS SHOWN ON PLANS ARE APPROXIMATE. ACTUAL LOCATIONS TO BE DETERMINED BY THE ENGINEER. SEE SHEET E-41, E-42 FOR MVDS DETAILS.

In the project this plan was part of, the temporary MVDS are solar powered. The details mentioned here in turn refer to additional details for poles on SES sheets. The details are not included in this set of PPM examples.

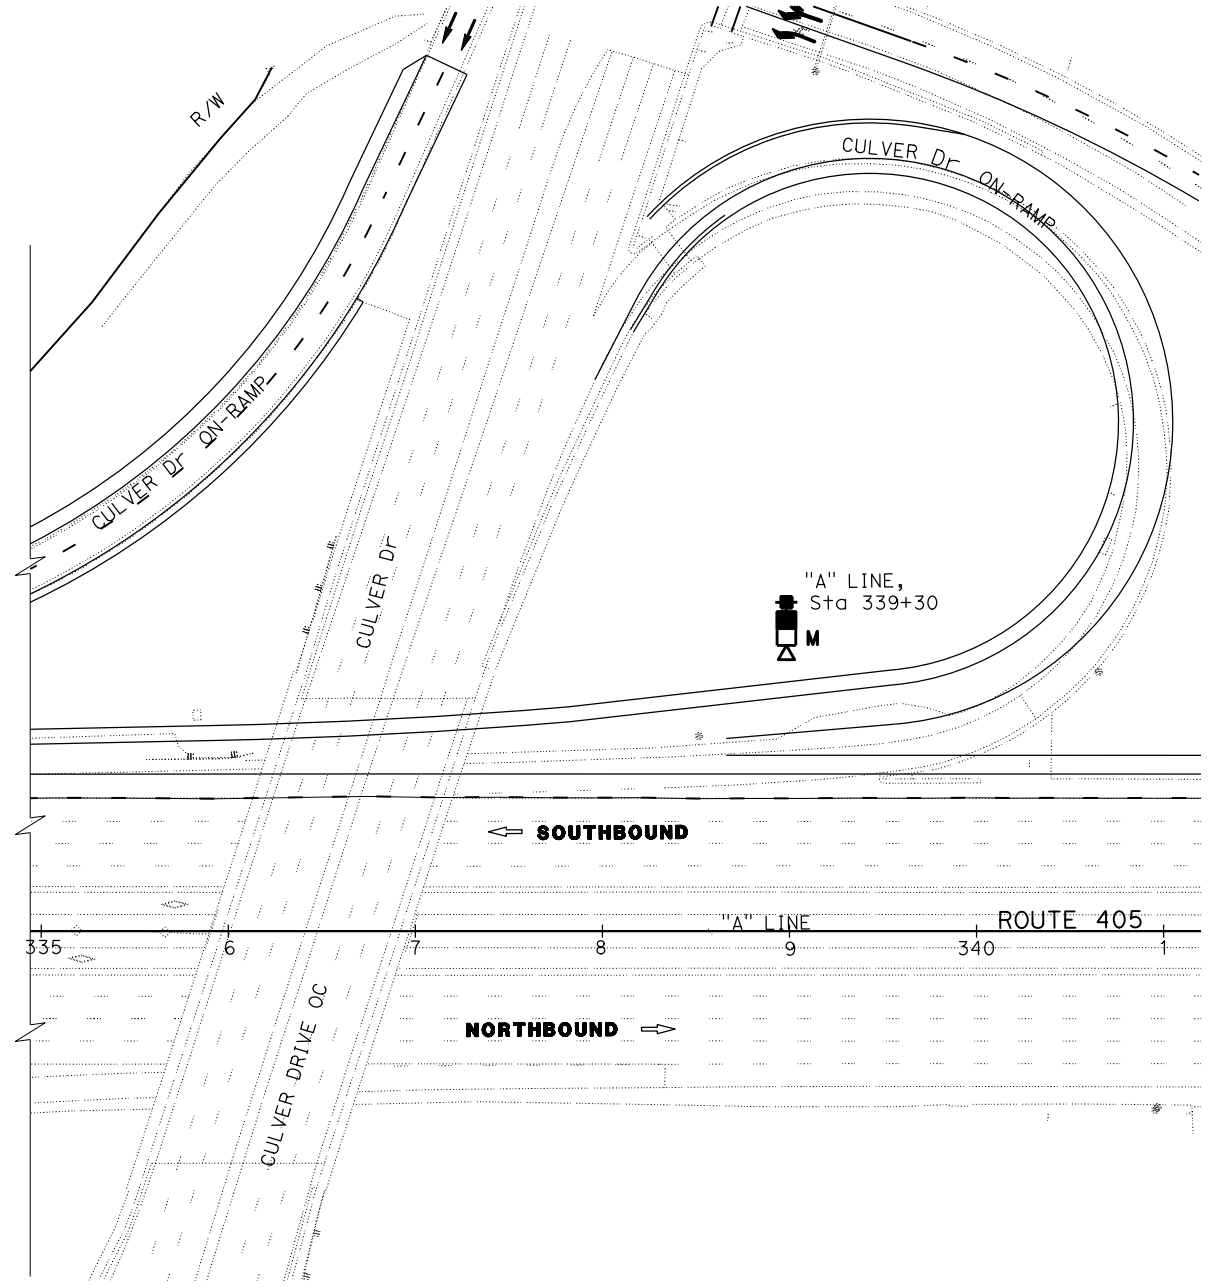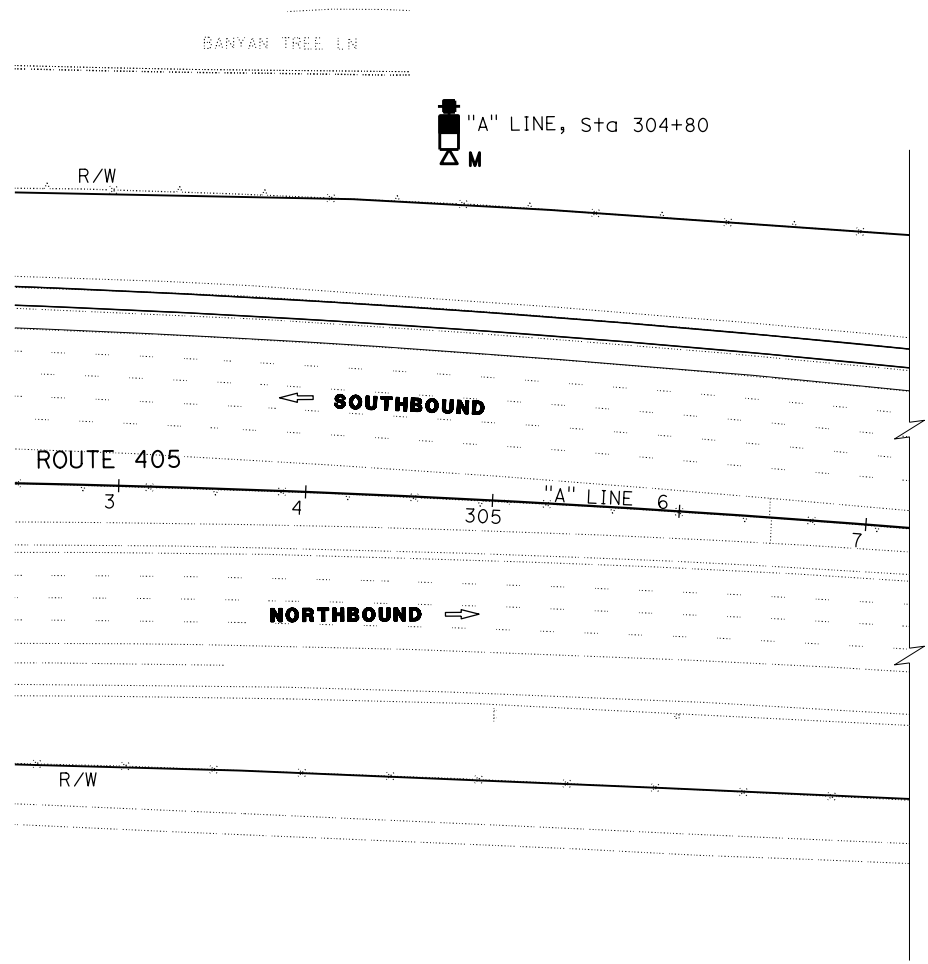

**ELECTRICAL EXAMPLE K2, MODIFYING EXISTING ELECTRICAL SYSTEMS, INTERIM MVDS**

**MODIFYING EXISTING ELECTRICAL SYSTEM**  
**INTERIM MICROWAVE VEHICLE DETECTION SYSTEM**  
 SCALE: 1" = 50'
