

Dist	COUNTY	ROUTE	POST MILES TOTAL PROJECT	SHEET No.	TOTAL SHEETS

LICENSED LANDSCAPE ARCHITECT	
PLANS APPROVAL DATE	
<small>THE STATE OF CALIFORNIA OR ITS OFFICERS OR AGENTS SHALL NOT BE RESPONSIBLE FOR THE ACCURACY OR COMPLETENESS OF SCANNED COPIES OF THIS PLAN SHEET.</small>	

NOTE:
FOR ACCURATE RIGHT OF WAY DATA, CONTACT RIGHT OF WAY ENGINEERING AT THE DISTRICT OFFICE.

Place project-specific notes and legend for symbols and abbreviations that are not included in the standard plans in the upper left hand corner of PP-1 or on the Planting Legend sheet, provide a legend that applies to all the planting sheets such as this:

LEGEND:

- LIMIT OF WOOD MULCH AREA
- PRUNE AND MAINTAIN EXISTING PLANTED AREA



GENERAL
Use this series of sheets as an example for a project with replacement of planting and irrigation.

When items such as Rock Blanket or Minor Concrete are used, they are shown on the Layout sheets. On the Landscape plans, the callout should include (for example): "FOR ROCK BLANKET, SEE LAYOUT PLANS"

Use patterns to delineate ground cover areas callout the quantity of plant required.

Base calculations on triangular spacing and factor in any slopes to determine correct plant quantities.

Only one Planting Plan (PP-4) sheet is shown in this example. Sheets PP-1, PP-2, PP-3, PP-5, and the associated Plant Legend and Planting Quantities have been omitted.

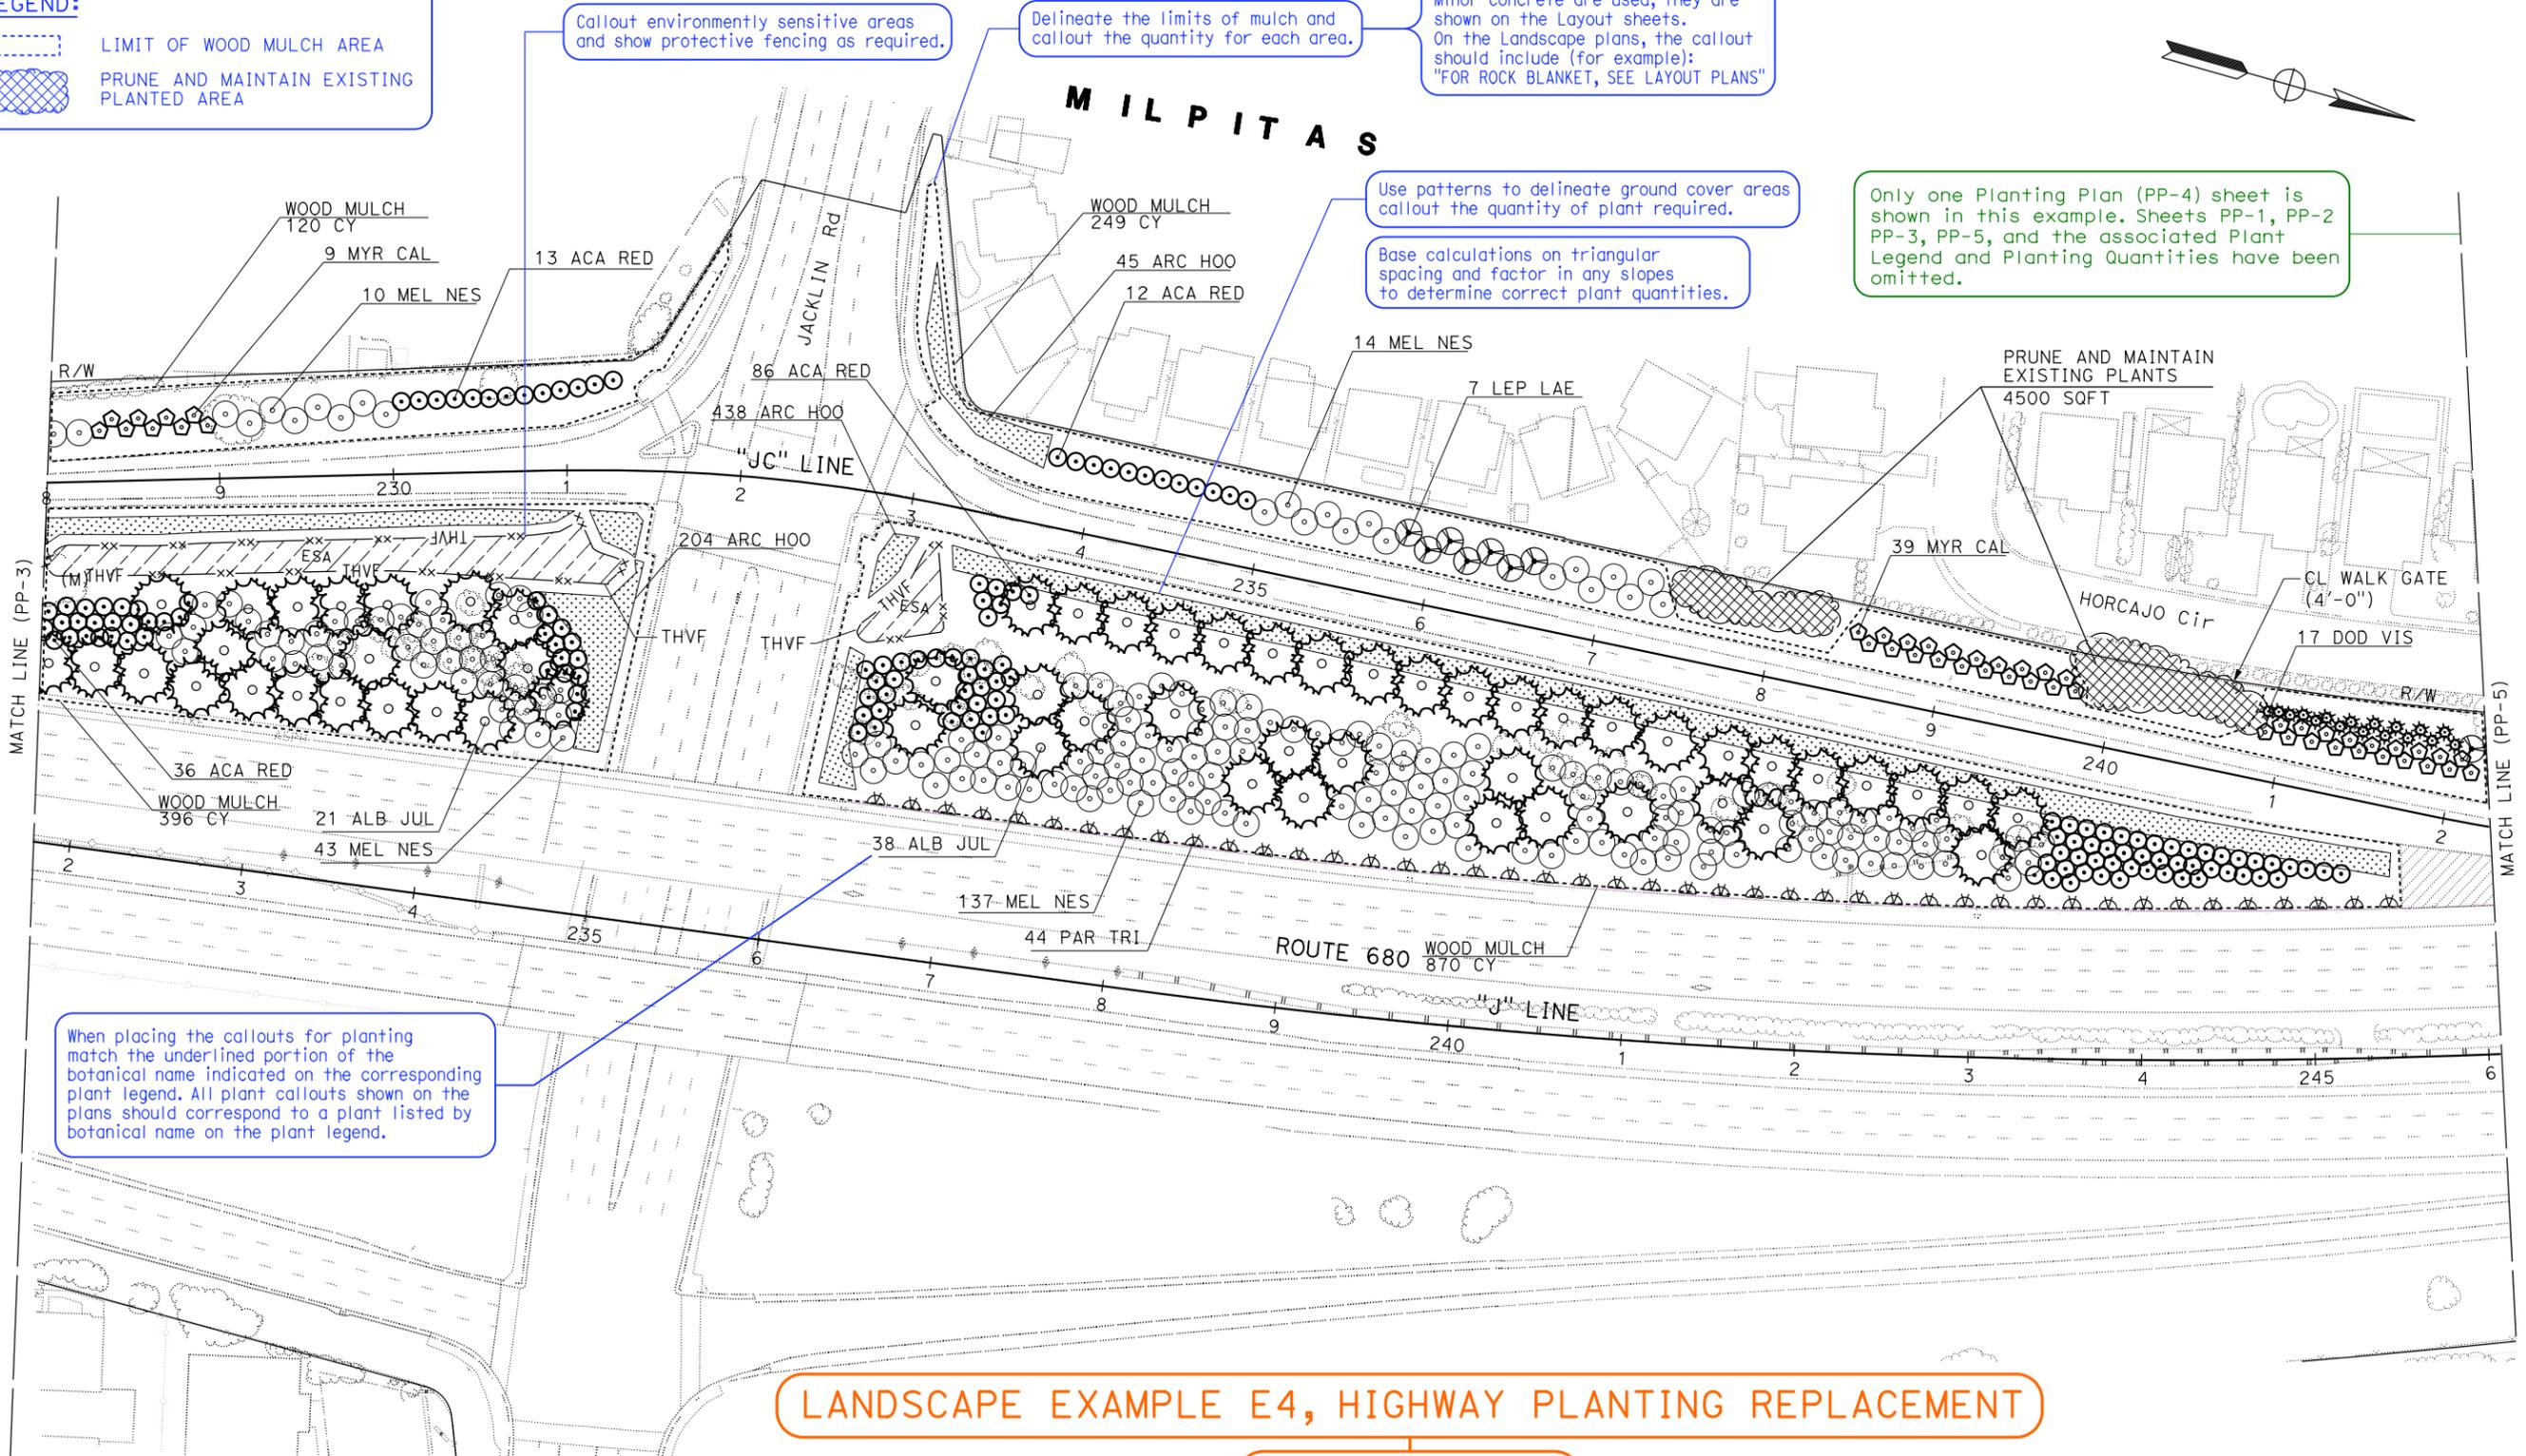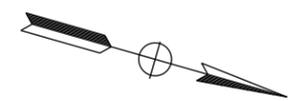

When placing the callouts for planting match the underlined portion of the botanical name indicated on the corresponding plant legend. All plant callouts shown on the plans should correspond to a plant listed by botanical name on the plant legend.

LANDSCAPE EXAMPLE E4, HIGHWAY PLANTING REPLACEMENT

SHEET 4 OF 4

PLANTING PLAN
SCALE: 1" = 50'
PP-4

APPROVED FOR PLANTING WORK ONLY

STATE OF CALIFORNIA - DEPARTMENT OF TRANSPORTATION	REVISOR	DATE
Stantec LANDSCAPE ARCHITECTURE	DESIGNED BY	REVISION
SENIOR LANDSCAPE ARCHITECT	CHECKED BY	DATE
PLANS PREPARATION MANUAL		

EXAMPLE E4 HIGHWAY PLANTING REPLACEMENT RELEASED 06/19/2020