

SUPERSEDES EXAMPLE RELEASED 10/30/09

DIST	COUNTY	ROUTE	POST MILES TOTAL PROJECT	SHEET No.	TOTAL SHEETS
03	Pla	65	R11.9/R24.1		



REGISTERED CIVIL ENGINEER DATE _____

PLANS APPROVAL DATE _____

THE STATE OF CALIFORNIA OR ITS OFFICERS OR AGENTS SHALL NOT BE RESPONSIBLE FOR THE ACCURACY OR COMPLETENESS OF SCANNED COPIES OF THIS PLAN SHEET.

LAYOUT SHEET, EXAMPLE "65 LAYOUT-2" RELEASED 1/6/2012

NOTE:
 FOR ACCURATE RIGHT OF WAY DATA, CONTACT
 RIGHT OF WAY ENGINEERING AT THE DISTRICT OFFICE.

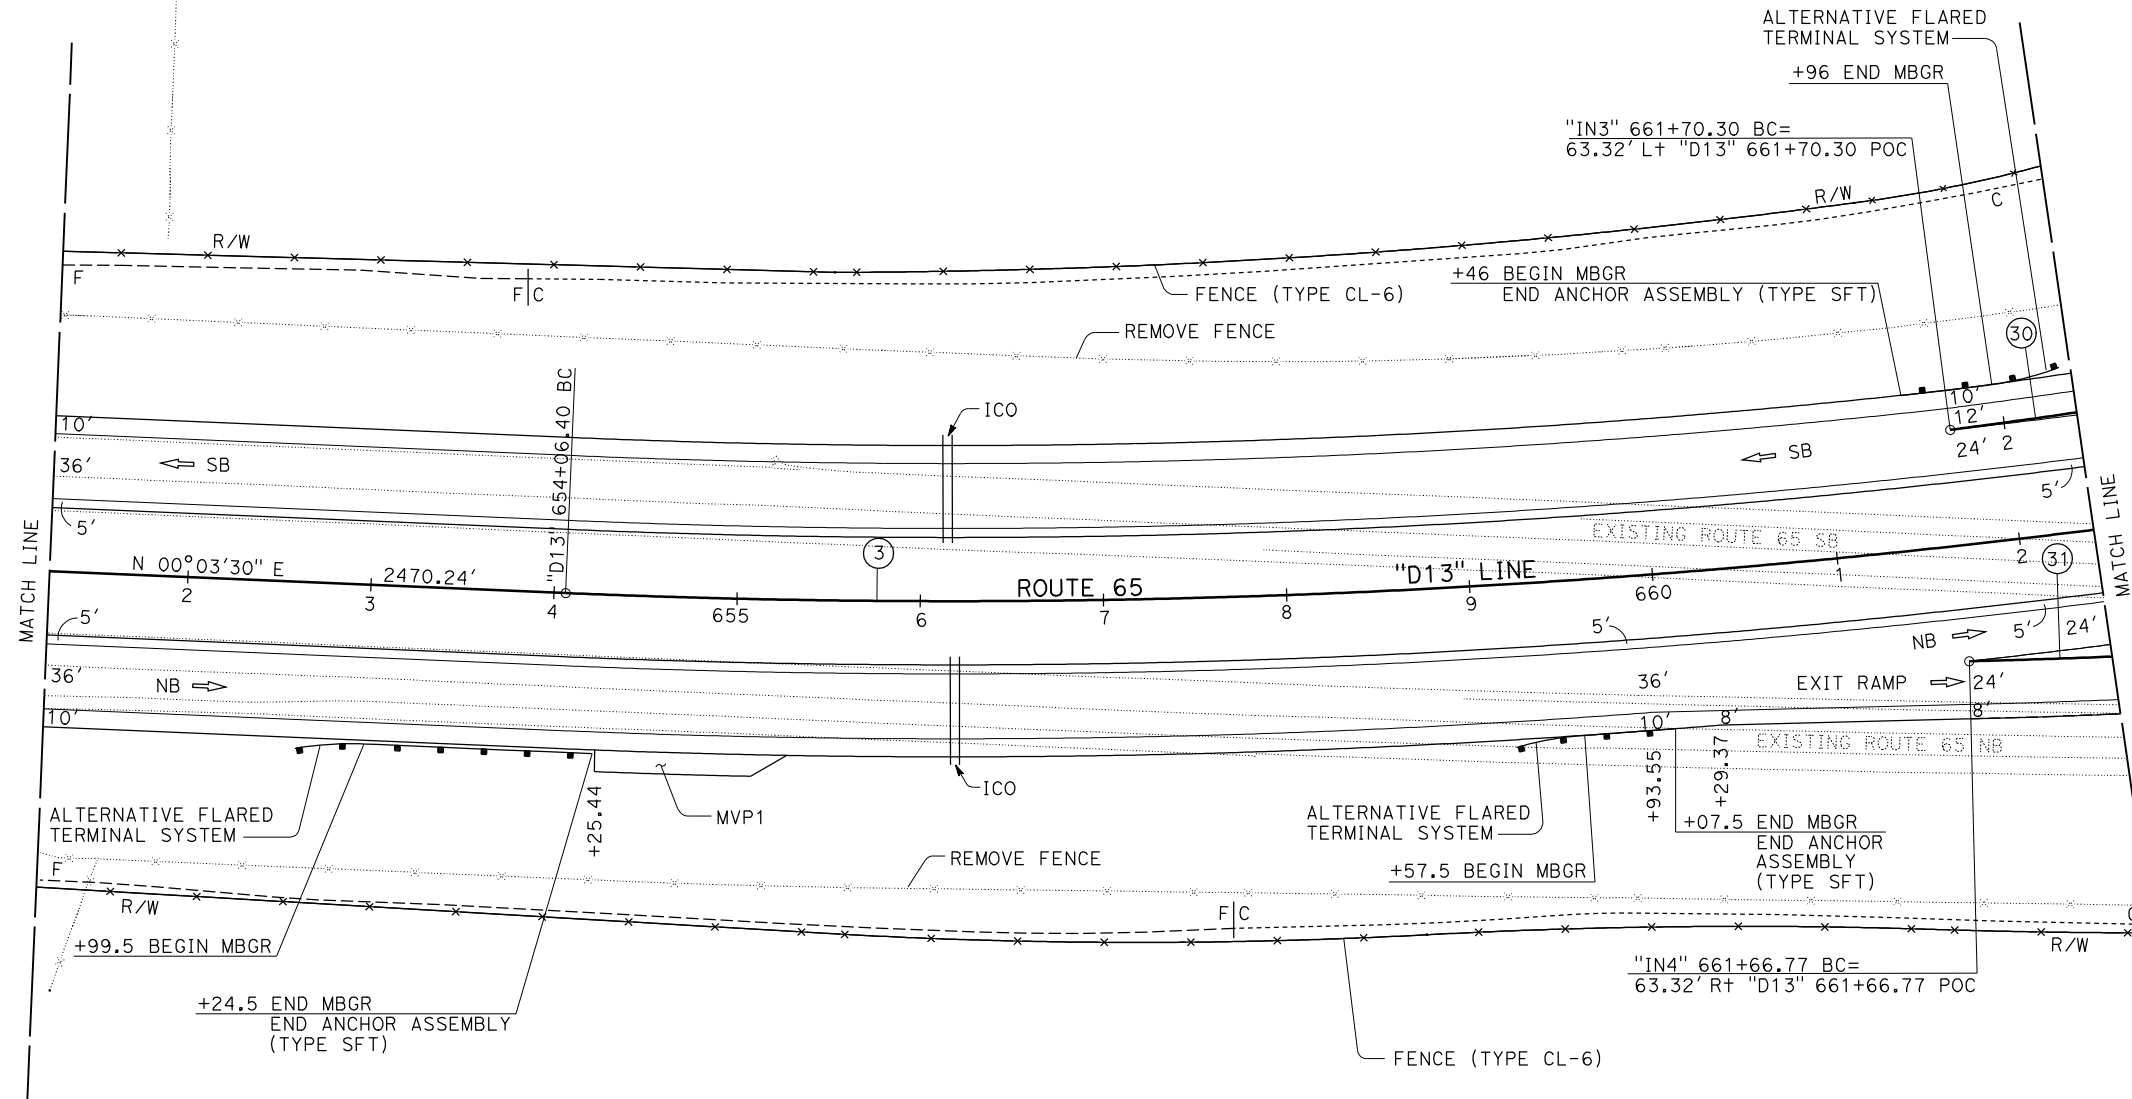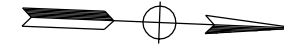

CURVE DATA

No. (X)	R	Δ	T	L
3	5000'	41°17'58"	1884.32'	3604.04'
30	4935'	03°48'22"	164.03'	327.93'
31	5065'	03°03'45"	135.34'	270.62'

THIS EXAMPLE IS ONE OF MANY EXAMPLES OF THE VARIOUS TYPES OF PROJECT PLAN SHEETS FROM THE SAME CONSTRUCTION PROJECT, "ROUTE 65 BYPASS PROJECT."

LAYOUT SHEET, EXAMPLE "65 LAYOUT-2"

SEE LAYOUT SHEET, EXAMPLE "65 LAYOUT-1" REGARDING LOCATION OF SHEET MATCH LINES

LAYOUT
 SCALE: 1" = 50'

L-2

STATE OF CALIFORNIA - DEPARTMENT OF TRANSPORTATION
 Functional Supervisor: _____
 Calculated/Designed By: _____
 Checked By: _____
 Revised By: _____
 Date Revised: _____