

Dist	COUNTY	ROUTE	POST MILES TOTAL PROJECT	SHEET No.	TOTAL SHEETS
03	Pla	65	R11.9/R24.1		

REGISTERED CIVIL ENGINEER DATE _____

PLANS APPROVAL DATE _____

THE STATE OF CALIFORNIA OR ITS OFFICERS OR AGENTS SHALL NOT BE RESPONSIBLE FOR THE ACCURACY OR COMPLETENESS OF SCANNED COPIES OF THIS PLAN SHEET.

REGISTERED PROFESSIONAL ENGINEER
 No. _____
 Exp. _____
 CIVIL
 STATE OF CALIFORNIA

LAYOUT SHEET, EXAMPLE "65 LAYOUT-80" RELEASED 1/6/2012

NOTE:

FOR ACCURATE RIGHT OF WAY DATA, CONTACT RIGHT OF WAY ENGINEERING AT THE DISTRICT OFFICE.



STATE OF CALIFORNIA -- DEPARTMENT OF TRANSPORTATION


FUNCTIONAL SUPERVISOR

REVISOR BY

DATE REVISION

CALCULATED-DESIGNED BY

CHECKED BY

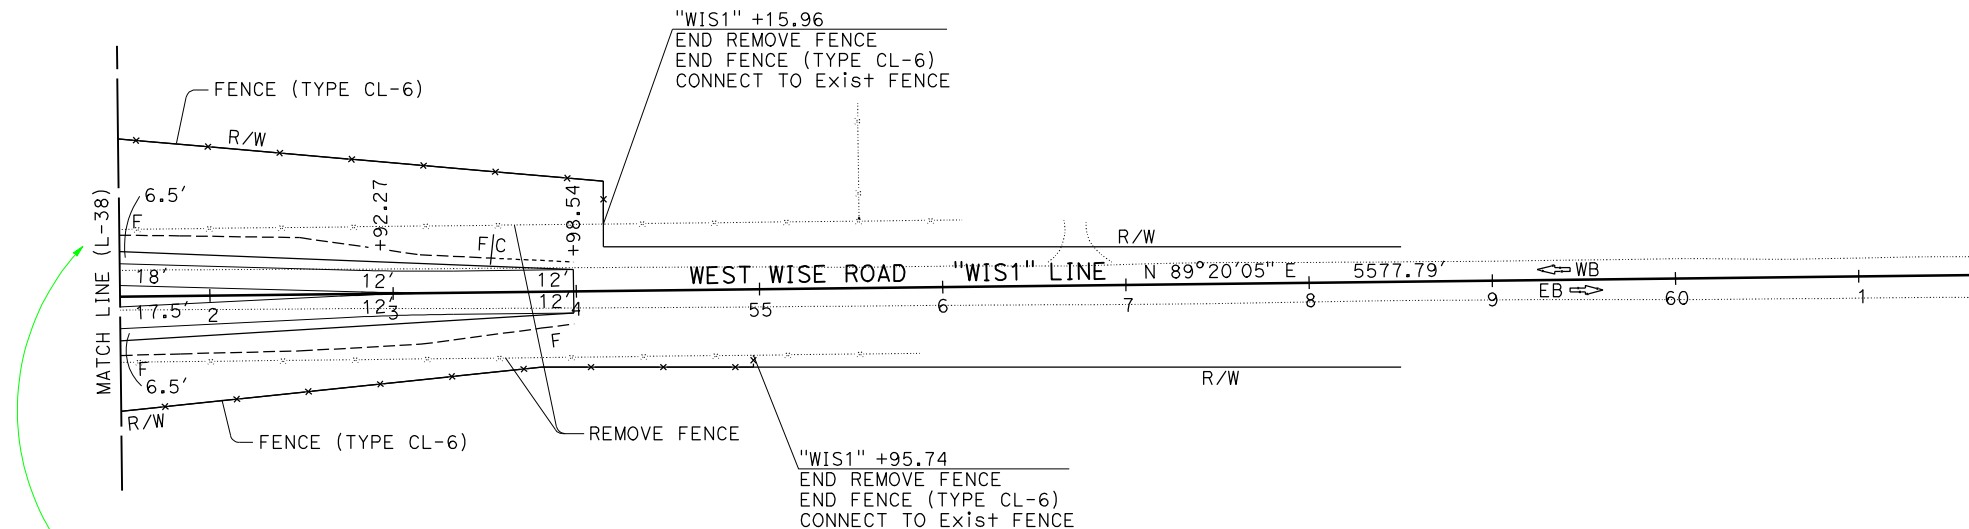

The number for the adjoining sheet is shown at the match line when it is not the previous sheet number.

THIS EXAMPLE IS ONE OF MANY EXAMPLES OF THE VARIOUS TYPES OF PROJECT PLAN SHEETS FROM THE SAME CONSTRUCTION PROJECT, "ROUTE 65 BYPASS PROJECT."

LAYOUT SHEET, EXAMPLE "65 LAYOUT-80"

SEE LAYOUT SHEET, EXAMPLE "65 LAYOUT-1" REGARDING LOCATION OF SHEET MATCH LINES

LAYOUT SCALE: 1" = 50'

L-80