


Dist	COUNTY	ROUTE	POST MILES TOTAL PROJECT	SHEET No.	TOTAL SHEETS
03	Pla	65	R11.9/R24.1		

REGISTERED CIVIL ENGINEER DATE \_\_\_\_\_

PLANS APPROVAL DATE \_\_\_\_\_

THE STATE OF CALIFORNIA OR ITS OFFICERS OR AGENTS SHALL NOT BE RESPONSIBLE FOR THE ACCURACY OR COMPLETENESS OF SCANNED COPIES OF THIS PLAN SHEET.

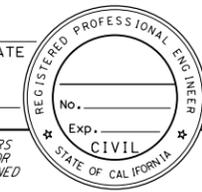

PROFILE AND SUPERELEVATION DIAGRAM SHEET, EXAMPLE "65 PS-3" RELEASED 11/05/2021


STATE OF CALIFORNIA - DEPARTMENT OF TRANSPORTATION

Et-Caltans

FUNCTIONAL SUPERVISOR \_\_\_\_\_

CALCULATED-DESIGNED BY \_\_\_\_\_ CHECKED BY \_\_\_\_\_

REVISOR BY \_\_\_\_\_ DATE REVISED \_\_\_\_\_

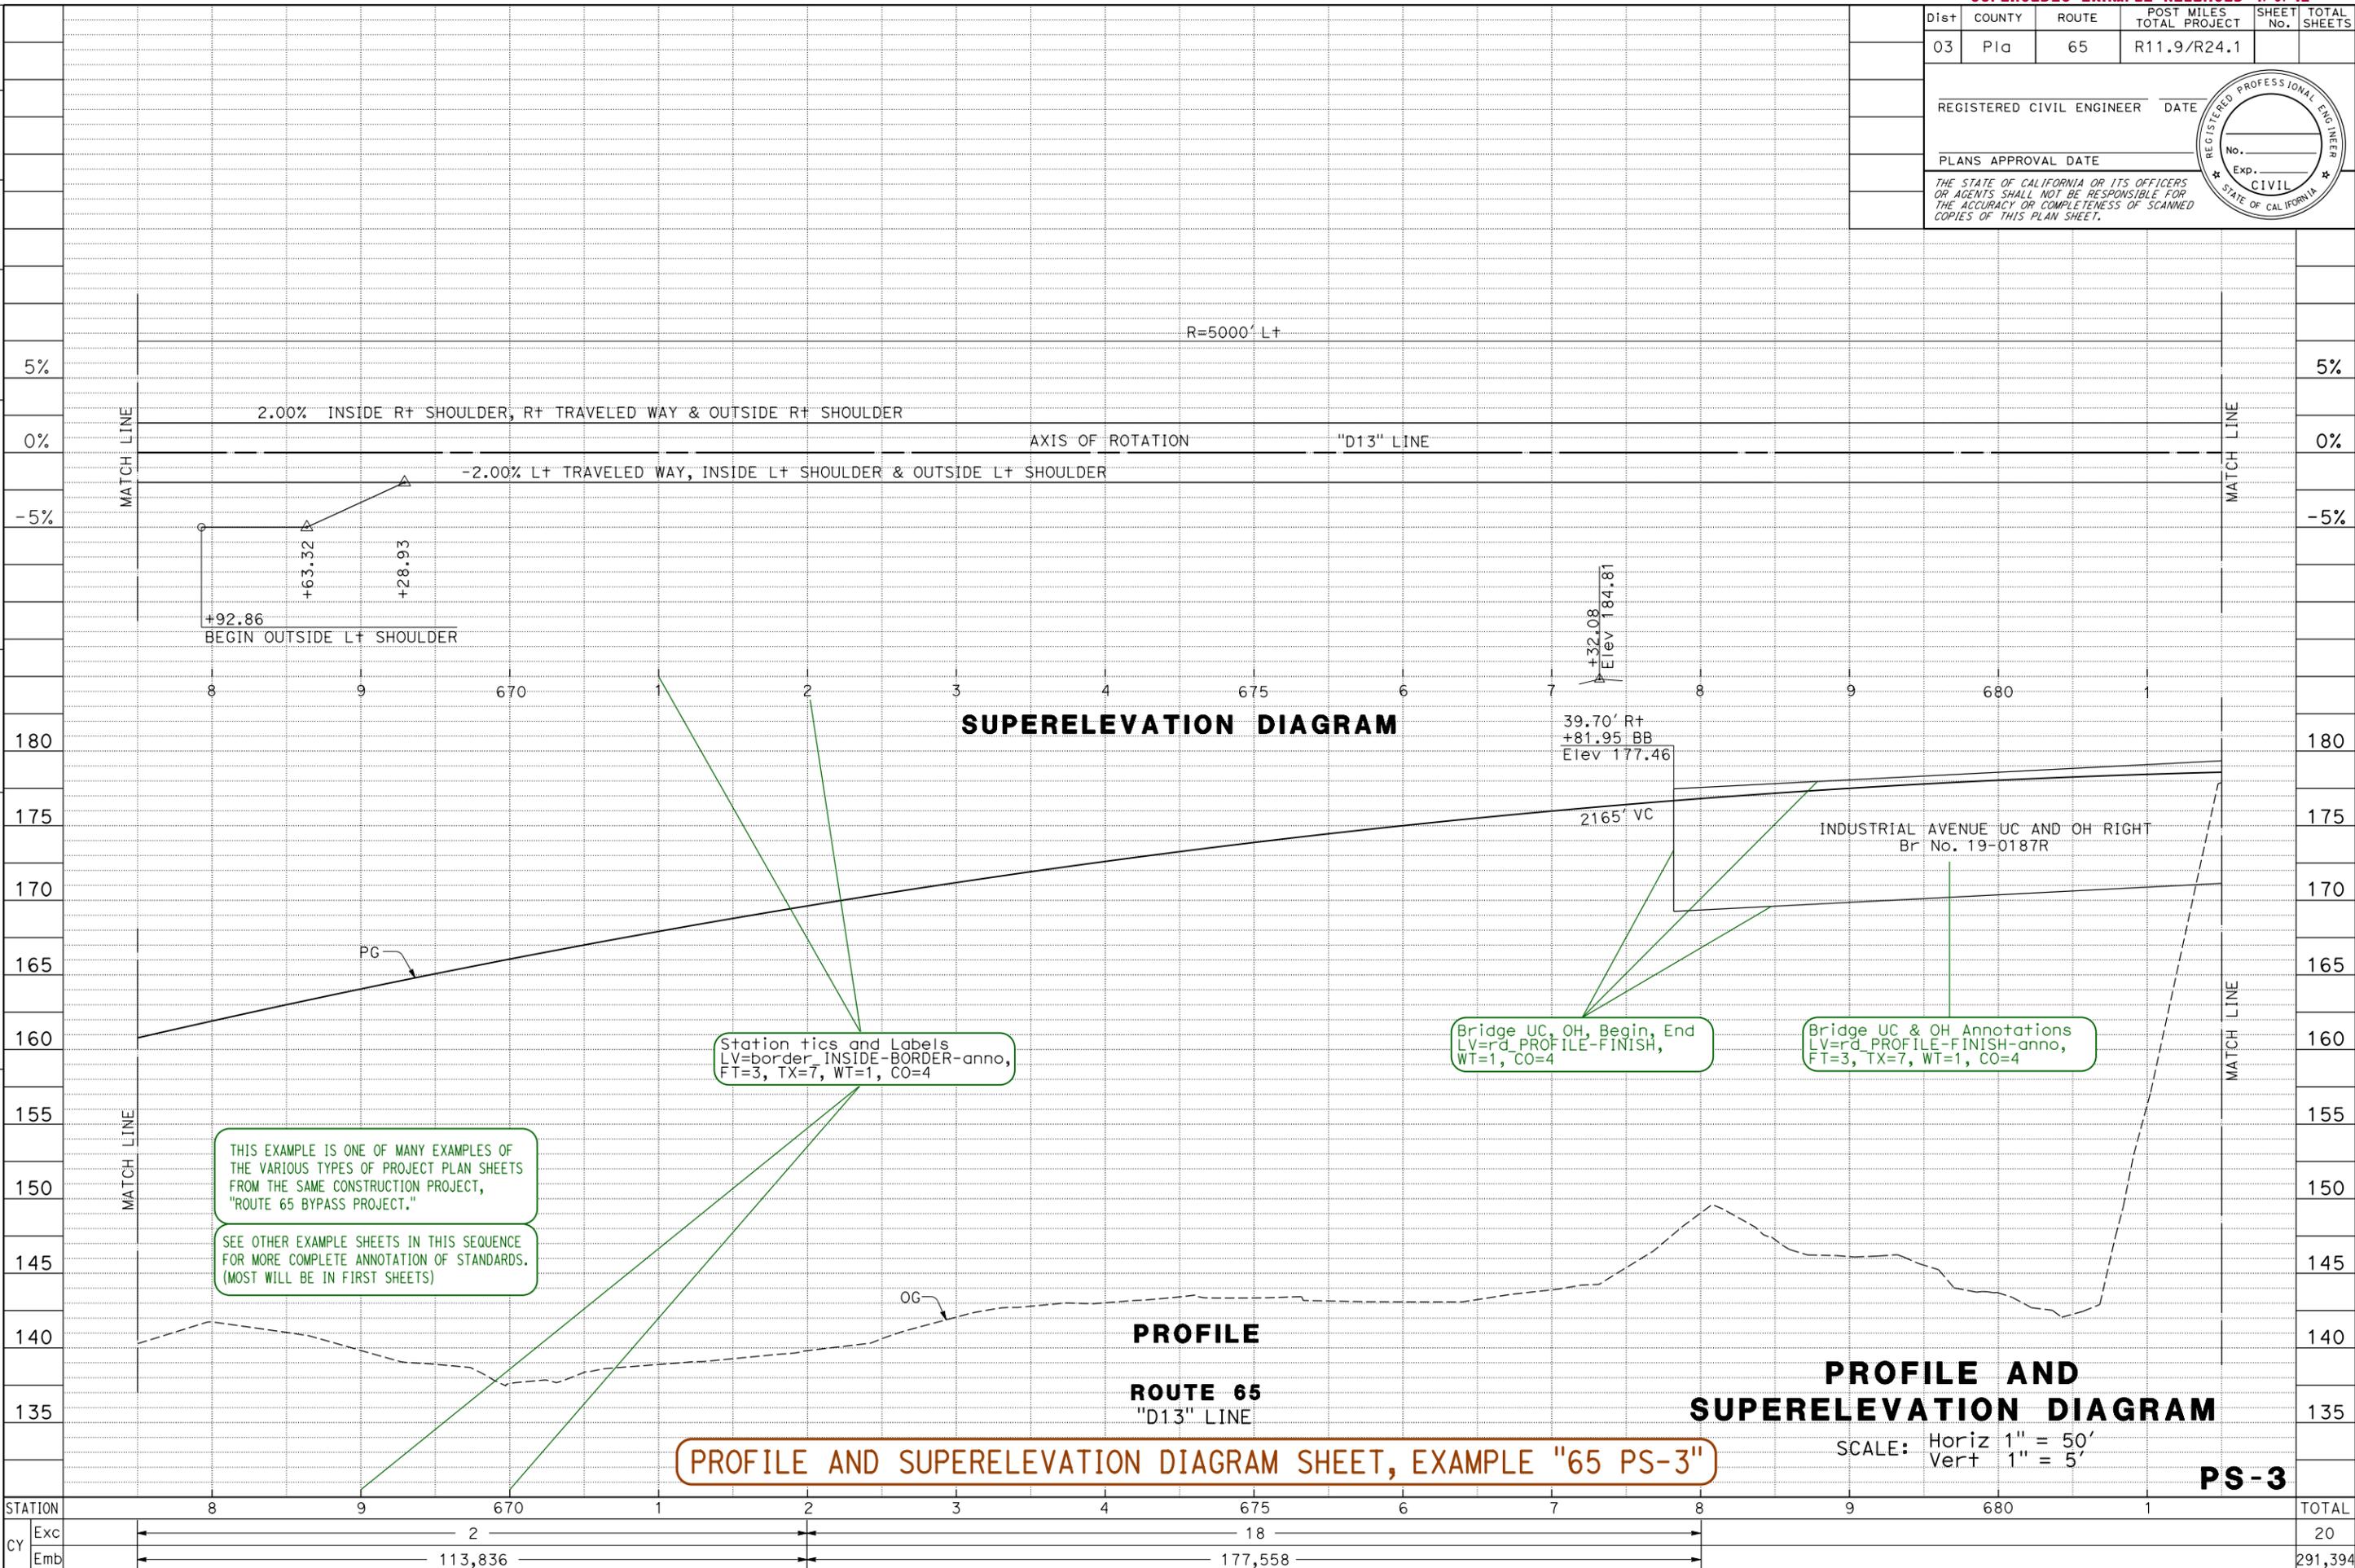

PROFILE AND SUPERELEVATION DIAGRAM SHEET, EXAMPLE "65 PS-3"

PS-3