

Dist	COUNTY	ROUTE	POST MILES TOTAL PROJECT	SHEET No.	TOTAL SHEETS
03	Pla	65	R11.9/R24.1		

REGISTERED CIVIL ENGINEER DATE

PLANS APPROVAL DATE

THE STATE OF CALIFORNIA OR ITS OFFICERS OR AGENTS SHALL NOT BE RESPONSIBLE FOR THE ACCURACY OR COMPLETENESS OF SCANNED COPIES OF THIS PLAN SHEET.





NOTE (THIS SHEET ONLY):

ALL EXCAVATION AND EMBANKMENT QUANTITIES FOR "SB10" ARE INCLUDED IN THE "NB10" PROFILE SHEETS.

R=19,685' Lt

SUPERELEVATION DIAGRAM

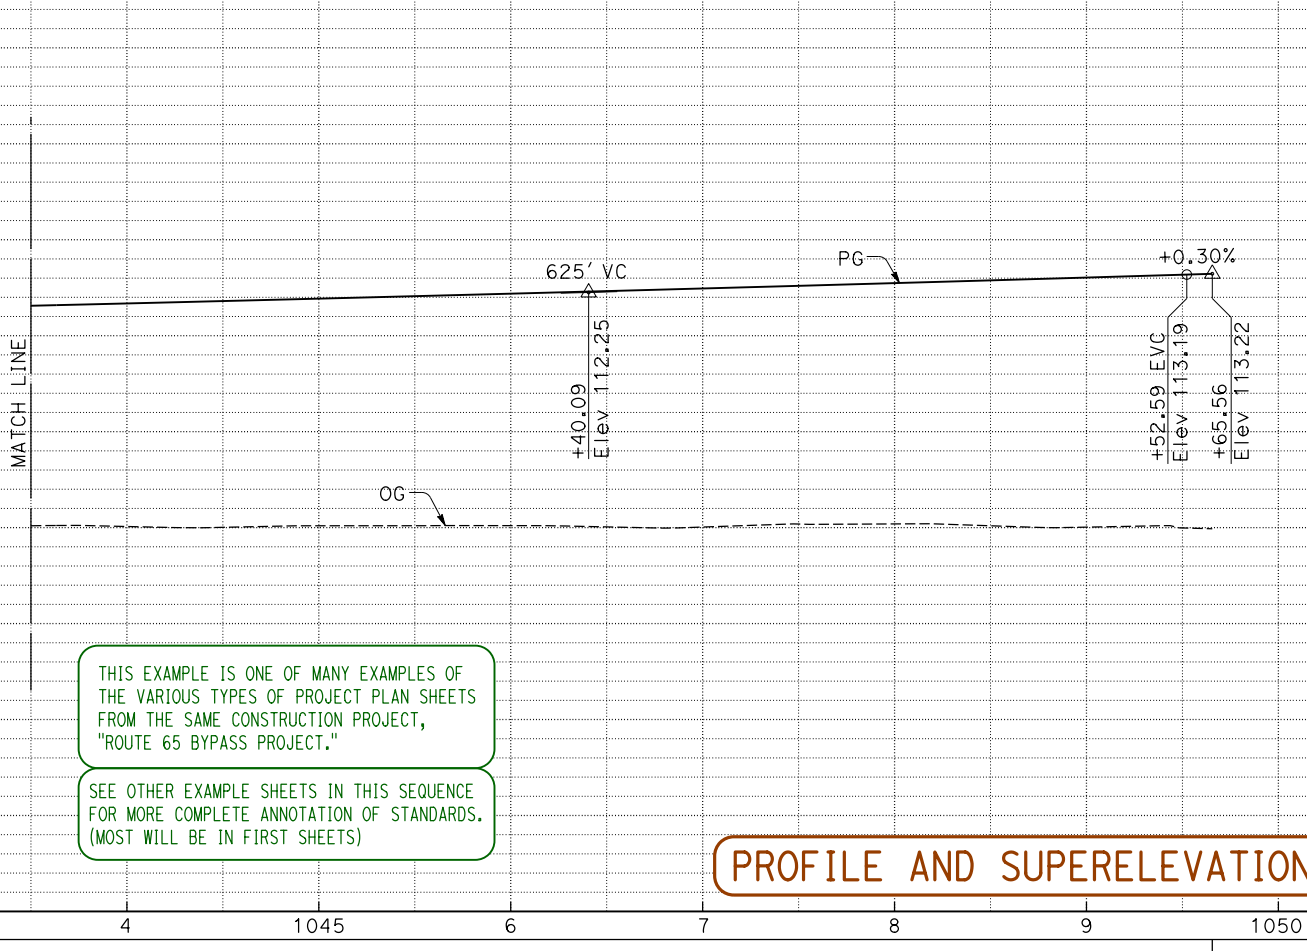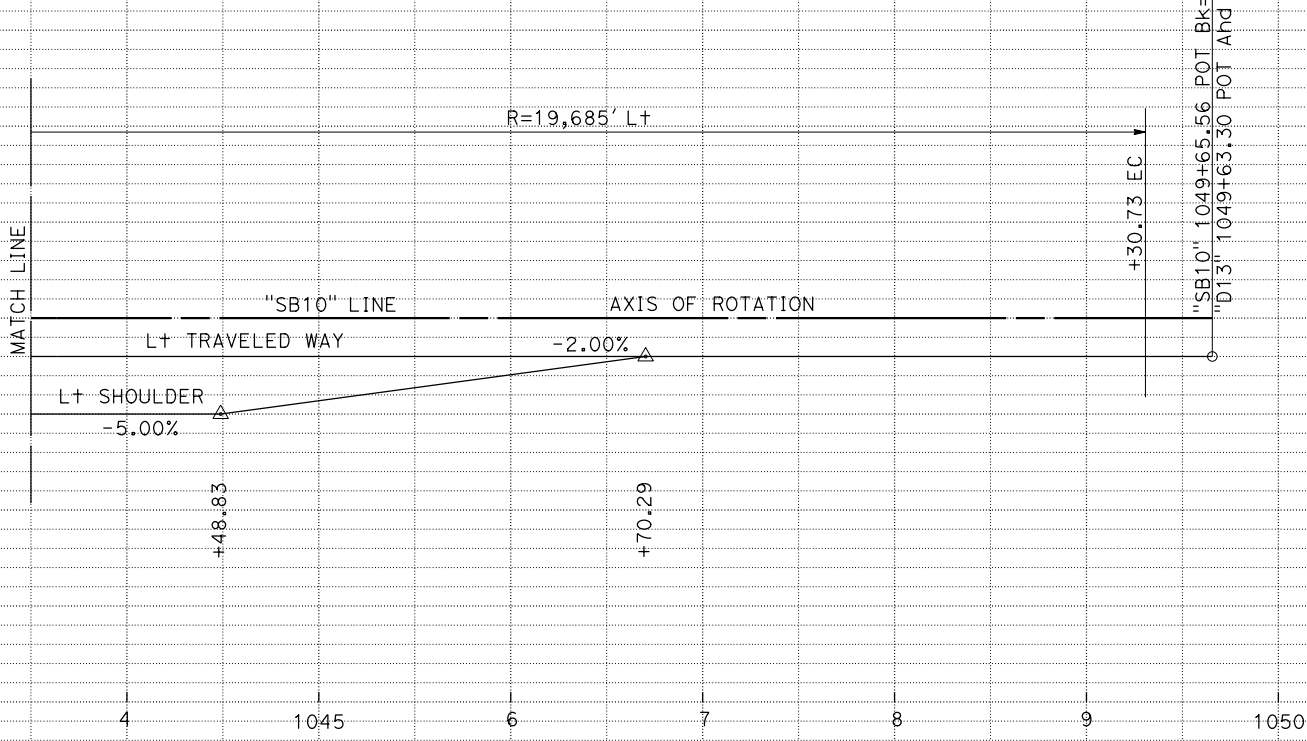

THIS EXAMPLE IS ONE OF MANY EXAMPLES OF THE VARIOUS TYPES OF PROJECT PLAN SHEETS FROM THE SAME CONSTRUCTION PROJECT, "ROUTE 65 BYPASS PROJECT."

SEE OTHER EXAMPLE SHEETS IN THIS SEQUENCE FOR MORE COMPLETE ANNOTATION OF STANDARDS. (MOST WILL BE IN FIRST SHEETS)

PROFILE

ROUTE 65
"SB10" LINE

PROFILE AND SUPERELEVATION DIAGRAM

SCALE: Horiz 1" = 50'
Vert 1" = 5'

PROFILE AND SUPERELEVATION DIAGRAM SHEET, EXAMPLE "65 PS-47"

PS-47

STATE OF CALIFORNIA - DEPARTMENT OF TRANSPORTATION	FUNCTIONAL SUPERVISOR	CALCULATED-DESIGNED BY	CHECKED BY	REVISOR	DATE	REVISION
Caltrans						

DATE PLOTTED => 29-OCT-2022
TIME PLOTTED => 07:58
RELEASED 11/05/2021