


Dist	COUNTY	ROUTE	POST MILES TOTAL PROJECT	SHEET No.	TOTAL SHEETS
03	Pla	65	R11.9/R24.1		
REGISTERED CIVIL ENGINEER					DATE
PLANS APPROVAL DATE					
<small>THE STATE OF CALIFORNIA OR ITS OFFICERS OR AGENTS SHALL NOT BE RESPONSIBLE FOR THE ACCURACY OR COMPLETENESS OF SCANNED COPIES OF THIS PLAN SHEET.</small>					

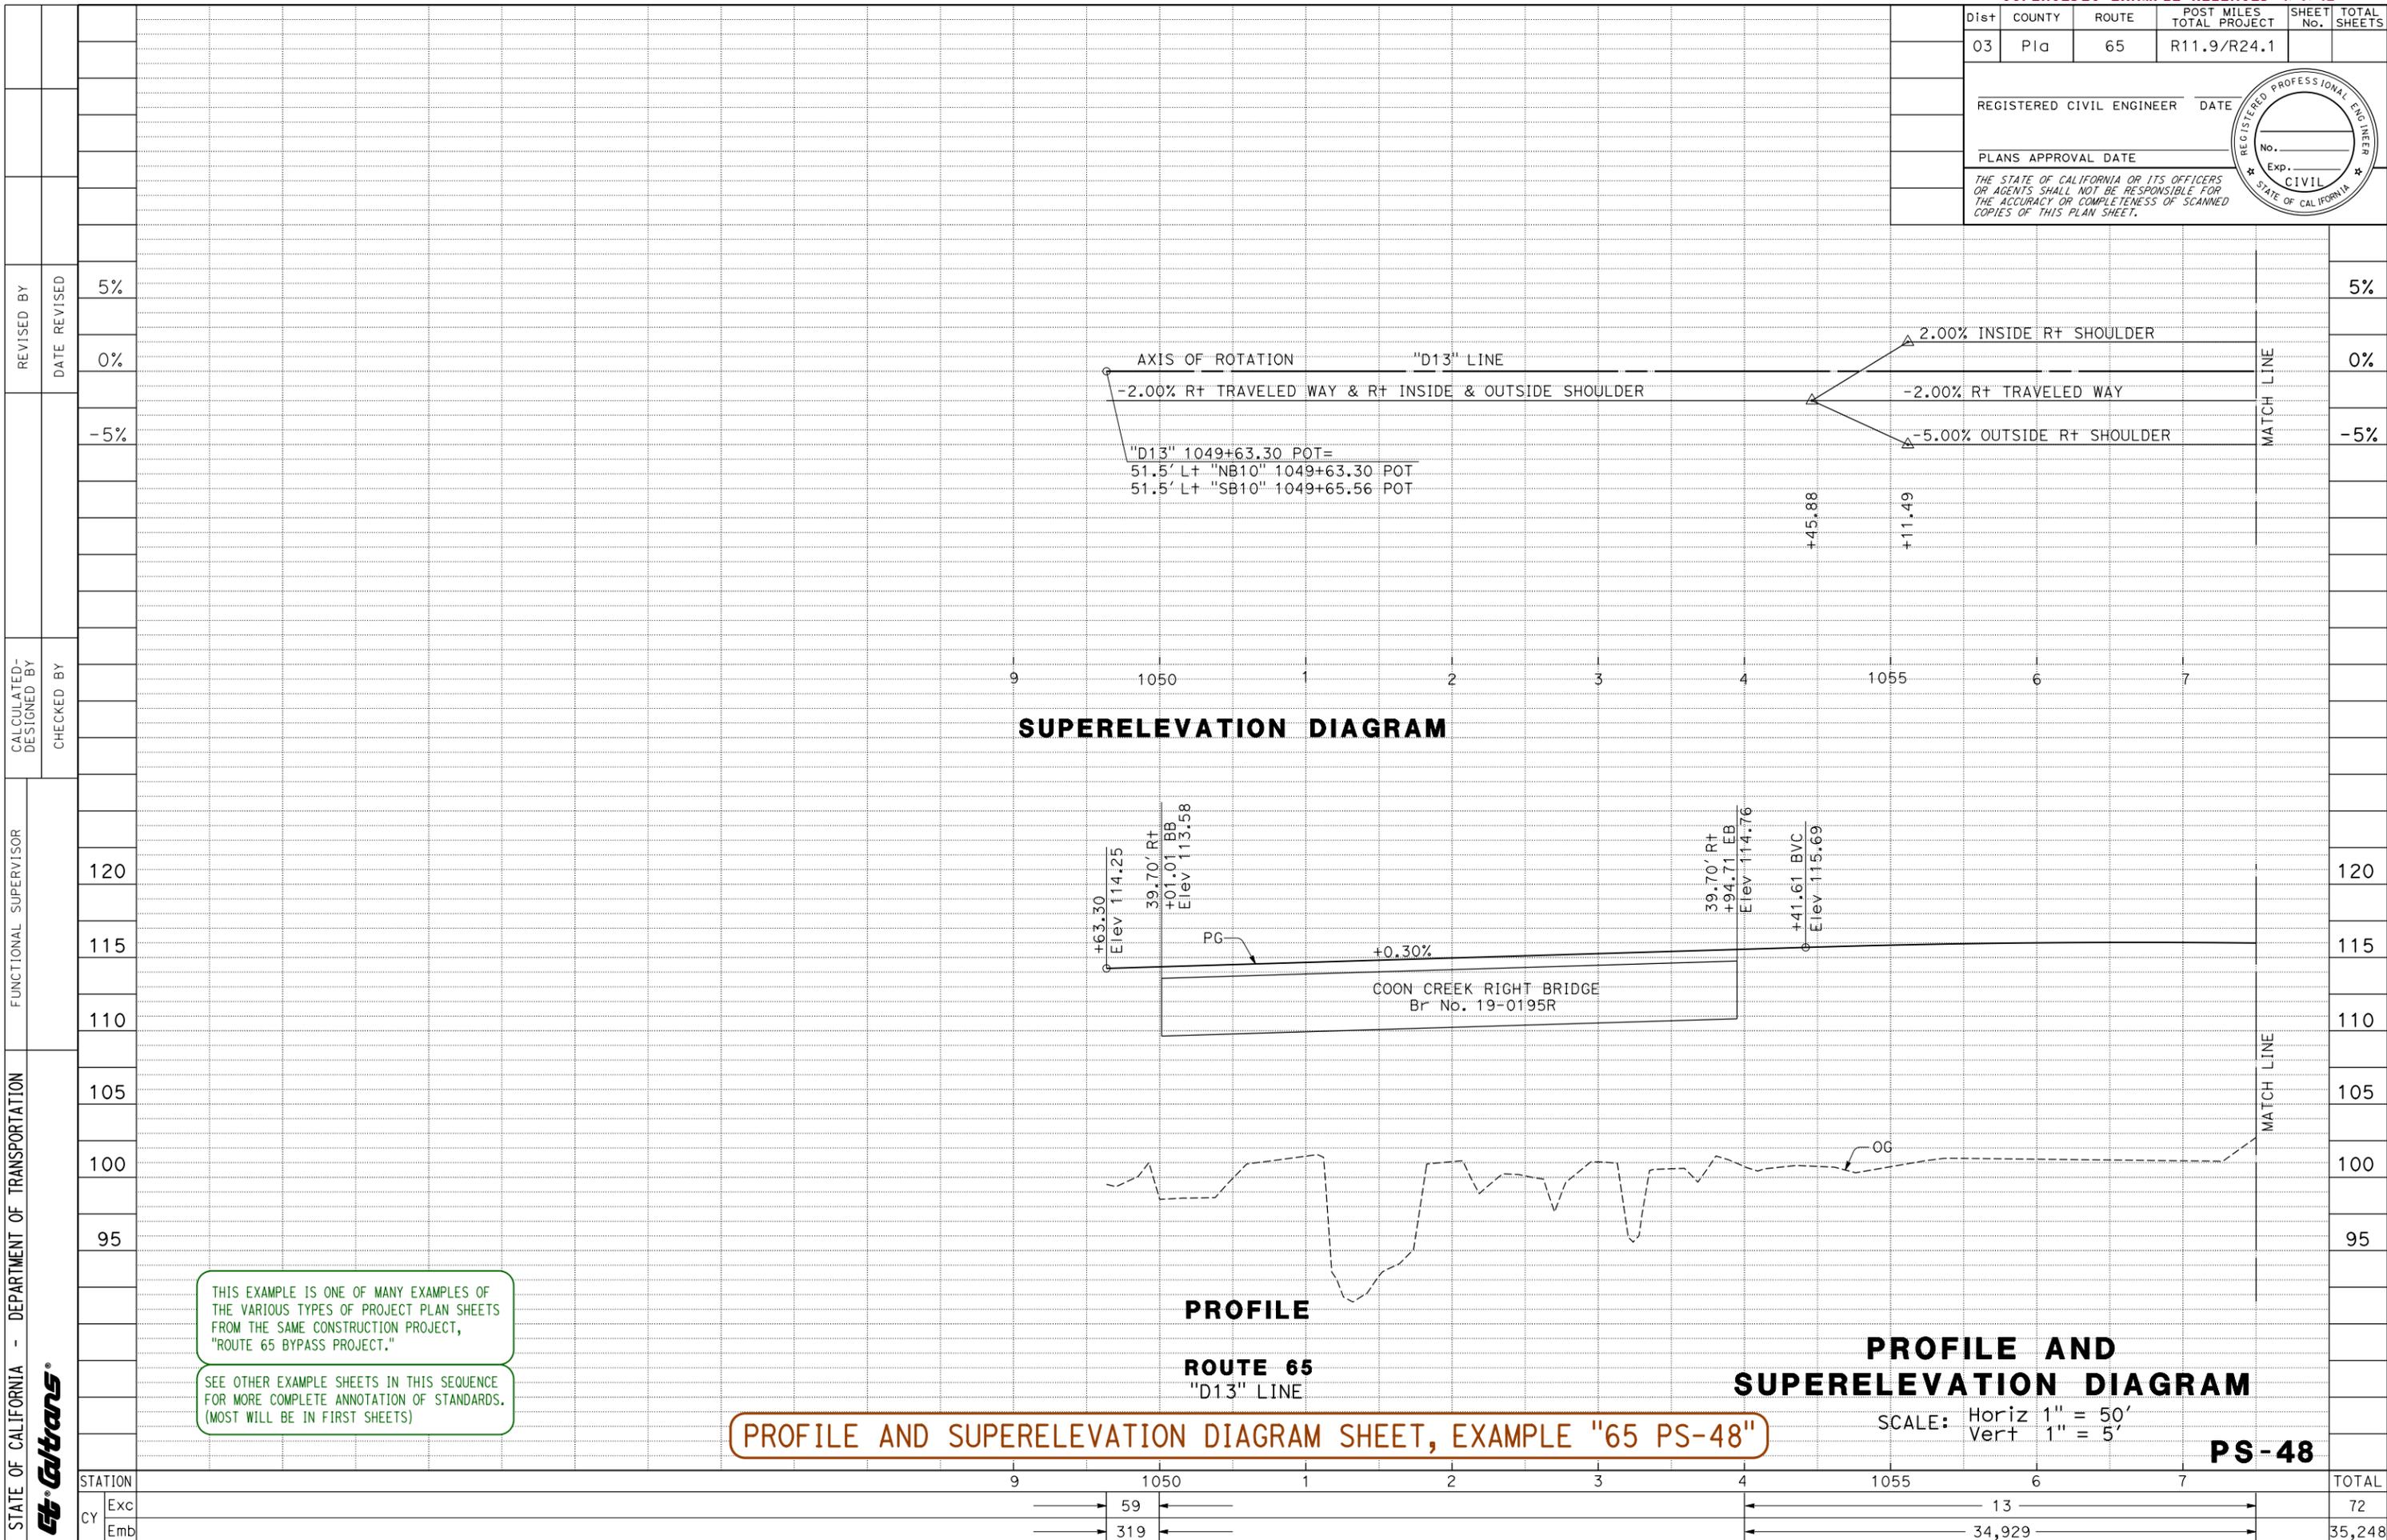

THIS EXAMPLE IS ONE OF MANY EXAMPLES OF THE VARIOUS TYPES OF PROJECT PLAN SHEETS FROM THE SAME CONSTRUCTION PROJECT, "ROUTE 65 BYPASS PROJECT."

SEE OTHER EXAMPLE SHEETS IN THIS SEQUENCE FOR MORE COMPLETE ANNOTATION OF STANDARDS. (MOST WILL BE IN FIRST SHEETS)

PROFILE AND SUPERELEVATION DIAGRAM SHEET, EXAMPLE "65 PS-48"

DATE PLOTTED => 29-OCT-2021 TIME PLOTTED => 07:58 PROFILE AND SUPERELEVATION DIAGRAM SHEET, EXAMPLE "65 PS-48" RELEASED 11/05/2021