


Dist	COUNTY	ROUTE	POST MILES TOTAL PROJECT	SHEET No.	TOTAL SHEETS
03	Plā	65	R11.9/R24.1		

REGISTERED CIVIL ENGINEER DATE _____

PLANS APPROVAL DATE _____

THE STATE OF CALIFORNIA OR ITS OFFICERS OR AGENTS SHALL NOT BE RESPONSIBLE FOR THE ACCURACY OR COMPLETENESS OF SCANNED COPIES OF THIS PLAN SHEET.


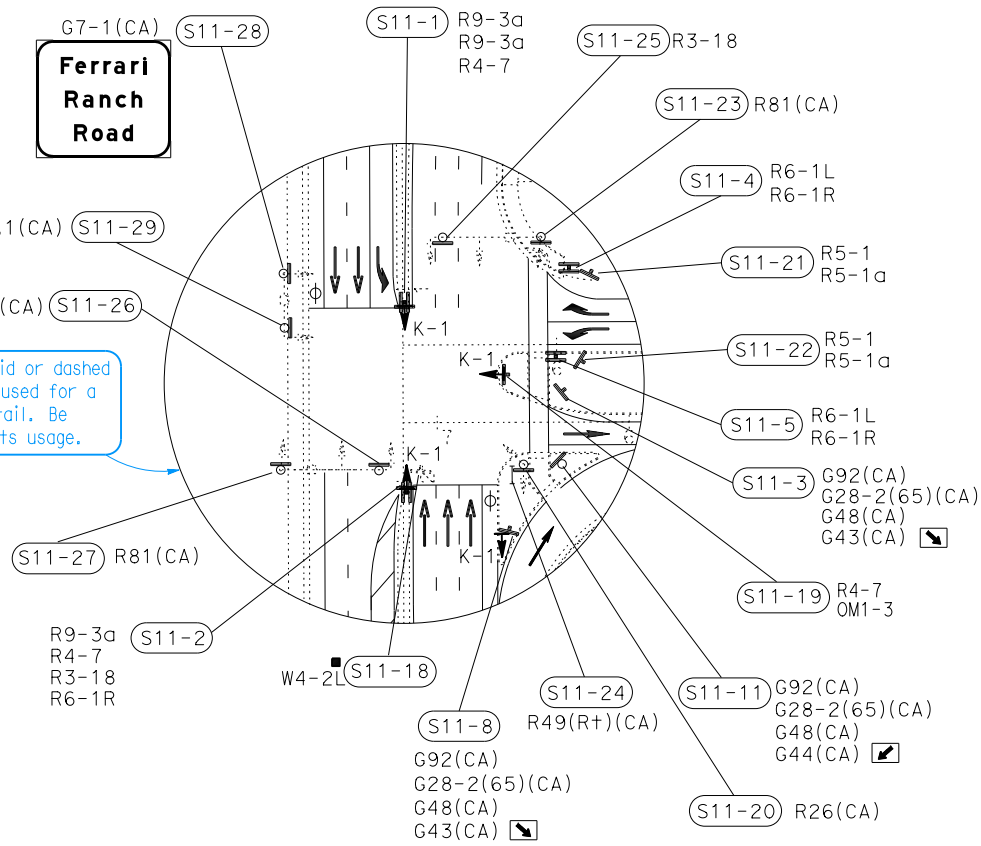


Either a solid or dashed line may be used for a breakout detail. Be consistent its usage.

DETAIL "A"

A breakout detail can be very effective to use at an intersection, especially when there are too many items of work to clearly label and identify.

A breakout detail shows the identical features (both proposed and existing information) from the main drawing on the sheet. The purpose of this breakout detail is for identifying and labeling roadway signs. The labeling within the breakout detail must be confined to the purpose of the detail. There must not be duplication of labeling items of work.

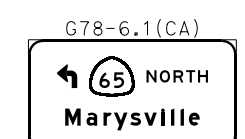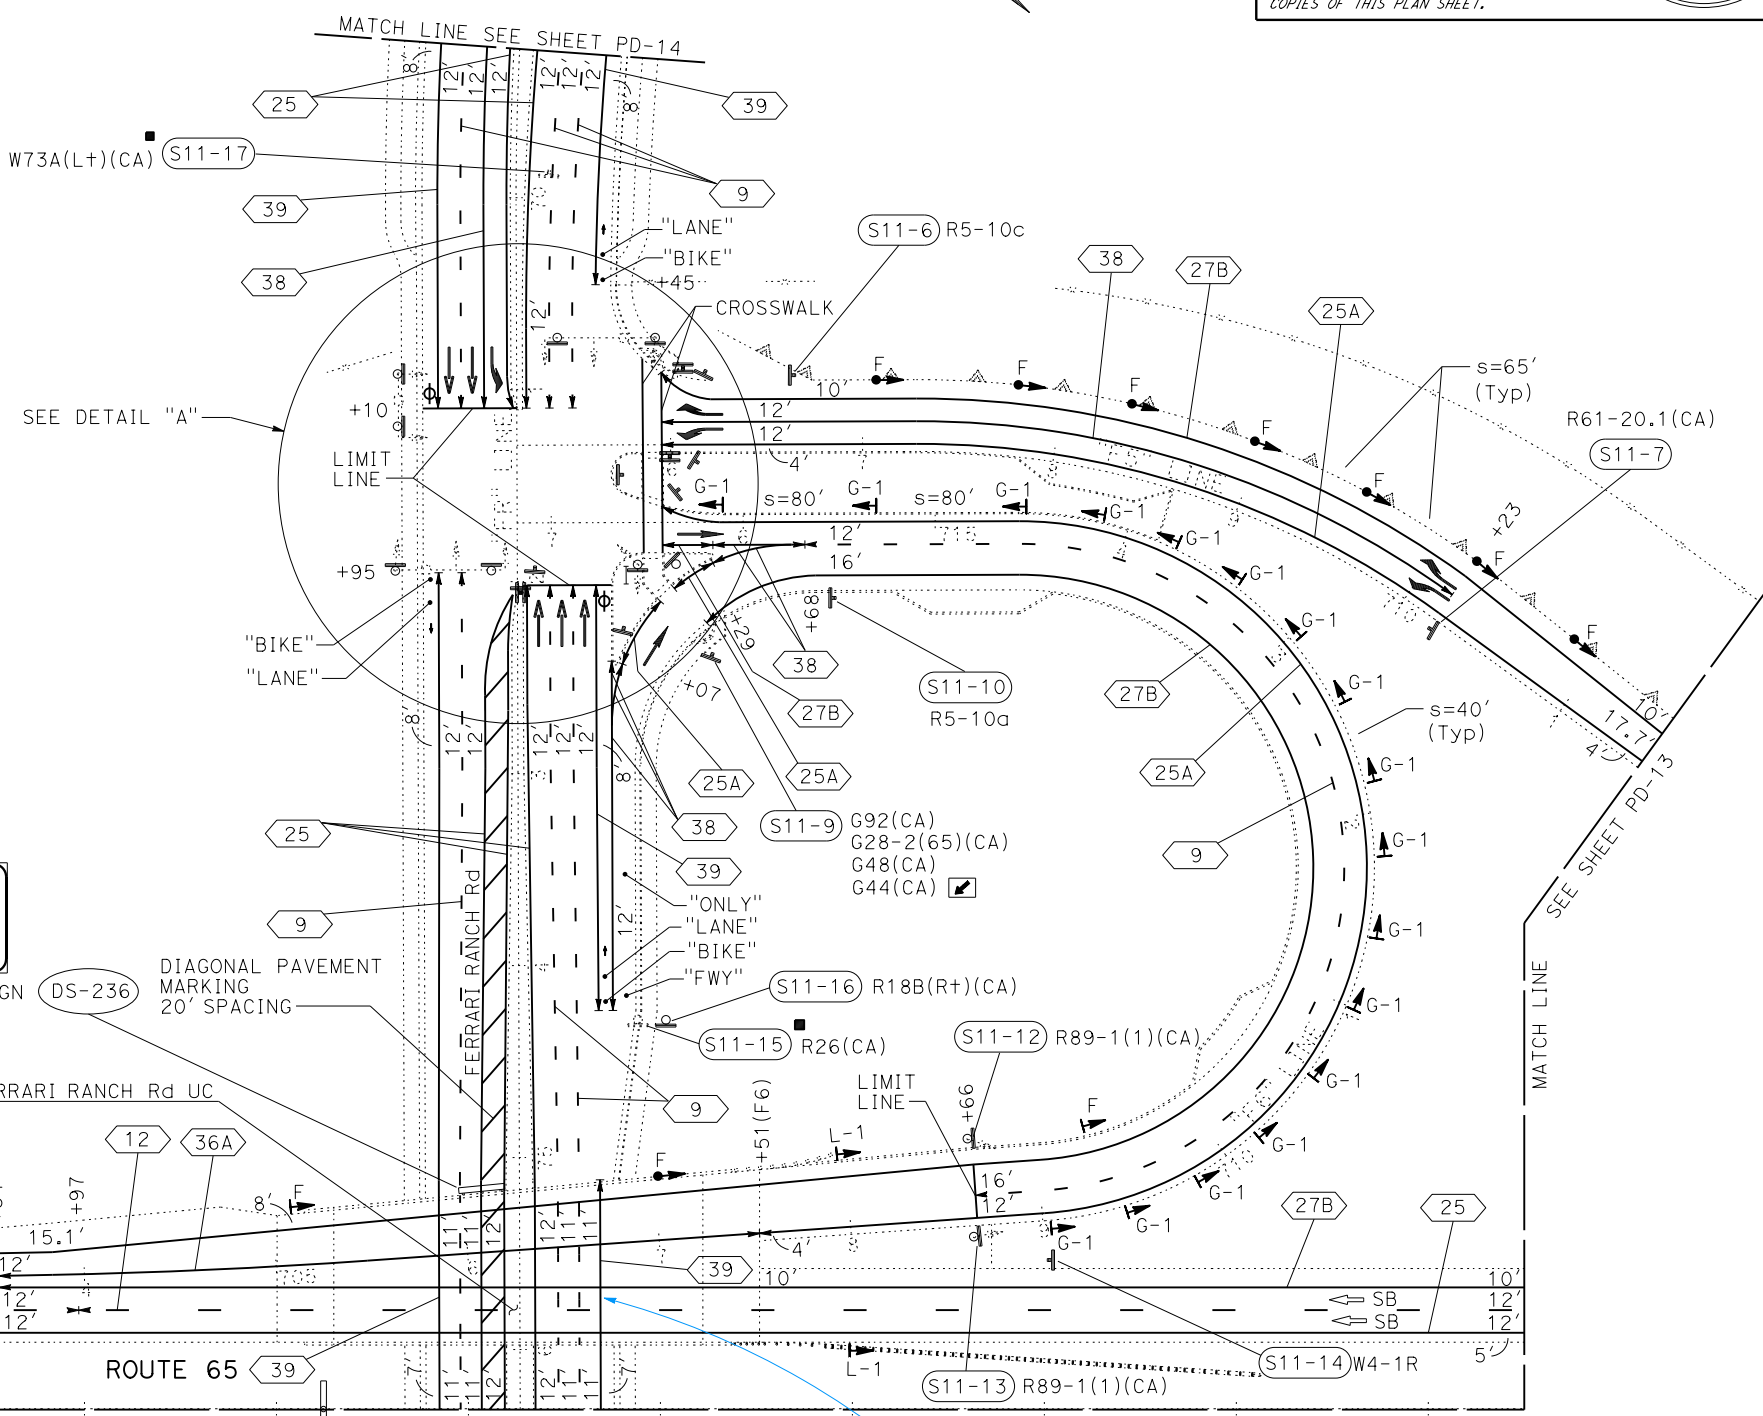

G5(CA)	
Sheridan	10
Wheatland	14
Marysville	26
(FNBT)	

At locations where there are overcrossings (OC) or undercrossings (UC), and both routes or roads have proposed striping, lines showing existing features should be clipped. This will allow the proposed striping to be seen more clearly. If it is still too cluttered to show the striping clearly, a breakout detail may be used.

THIS EXAMPLE IS ONE OF MANY EXAMPLES OF THE VARIOUS TYPES OF PROJECT PLAN SHEETS FROM THE SAME CONSTRUCTION PROJECT, "ROUTE 65 BYPASS PROJECT."

PAVEMENT DELINEATION PLAN SHEET, EXAMPLE "65 PD-11"

PAVEMENT DELINEATION AND SIGN PLAN

APPROVED FOR PAVEMENT DELINEATION AND SIGN WORK ONLY

SCALE: 1" = 50'

PD-11

REVISIONS: 1, 2, 100

PAVEMENT DELINEATION PLAN SHEET, EXAMPLE "65 PD-11" RELEASED 9/17/2018