REVISED


DEPARTMENT OF TRANSPORTATION

CALIFORNIA

능

- 1.FOR ACCURATE RIGHT OF WAY DATA, CONTACT RIGHT OF WAY ENGINEERING AT THE DISTRICT OFFICE.
- 2.DRIVEWAY CONSTRUCTION: CONTRACTOR SHALL PROVIDE TEMPORARY ACCESS THROUGH THE WORK AT ALL TIMES.

STAGE CONSTRUCTION AND TRAFFIC HANDLING PLAN SHEET, EXAMPLE "70 SC-9"

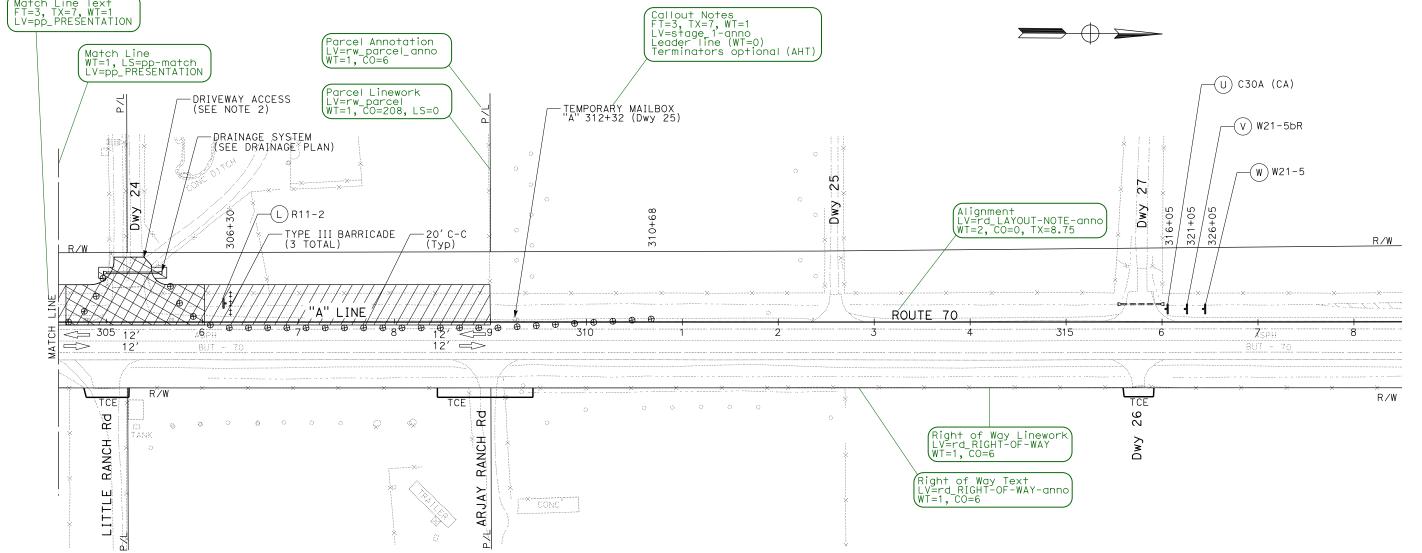

Identify all PWPs being used on the project.

Identify the location of PWP devices by Offset and Station (excludes Mobile Barrier System and Impact Attenuator Vehicles). Begin and End for the PWP devices shall follow the direction of stationing.

THIS EXAMPLE IS ONE OF MANY EXAMPLES OF THE VARIOUS TYPES OF PROJECT PLAN SHEETS FROM THE SAME CONSTRUCTION PROJECT, "STATE ROUTE 70 IMPROVEMENT PROJECÍ.

## STAGE CONSTRUCTION AND TRAFFIC HANDLING PLAN

STAGE 1 SCALE: 1'' = 50'

SC-9

UNIT