






DIST	COUNTY	ROUTE	POST MILES TOTAL PROJECT	SHEET No.	TOTAL SHEETS

REGISTERED CIVIL ENGINEER	DATE
PLANS APPROVAL DATE	

THE STATE OF CALIFORNIA OR ITS OFFICERS OR AGENTS SHALL NOT BE RESPONSIBLE FOR THE ACCURACY OR COMPLETENESS OF SCANNED COPIES OF THIS PLAN SHEET.



REVISIONS: x, x, x, x, x, x, x, x
 REVISIONED BY: [blank]
 DATE REVISIONED: [blank]
 CALCULATED/DESIGNED BY: [blank]
 CHECKED BY: [blank]
 FUNCTIONAL SUPERVISOR: [blank]
 DEPARTMENT OF TRANSPORTATION: [blank]
 STATE OF CALIFORNIA - Caltrans

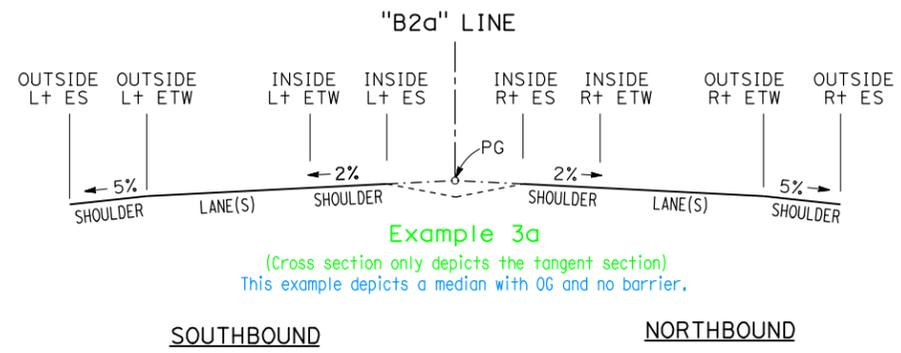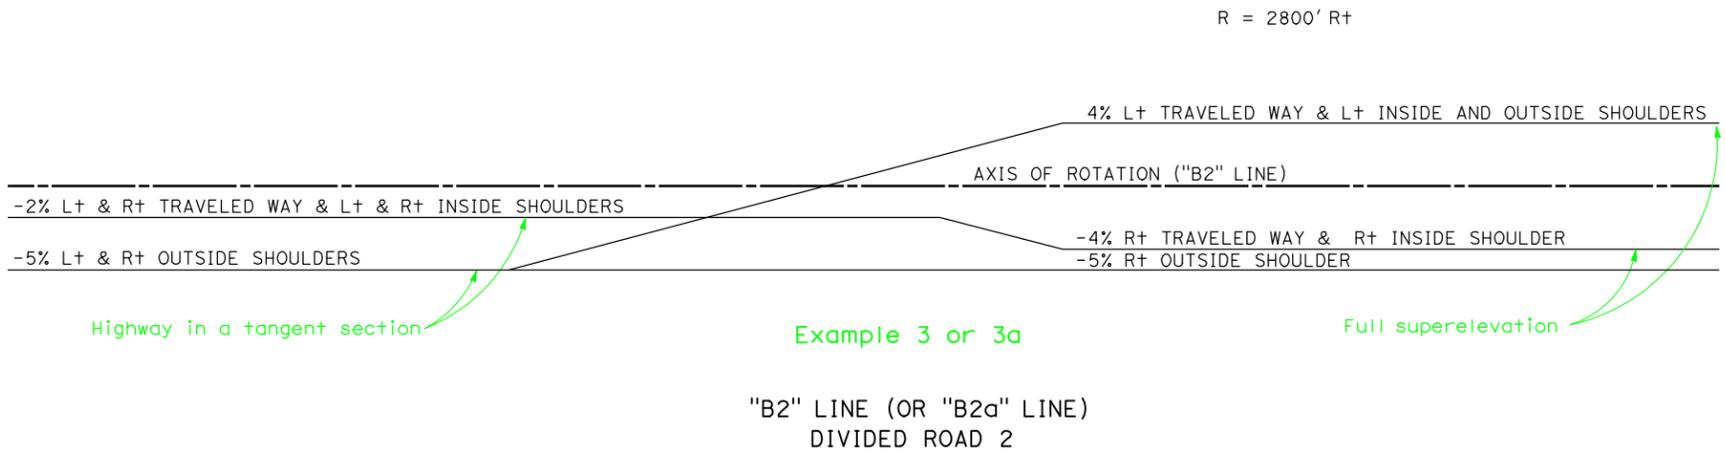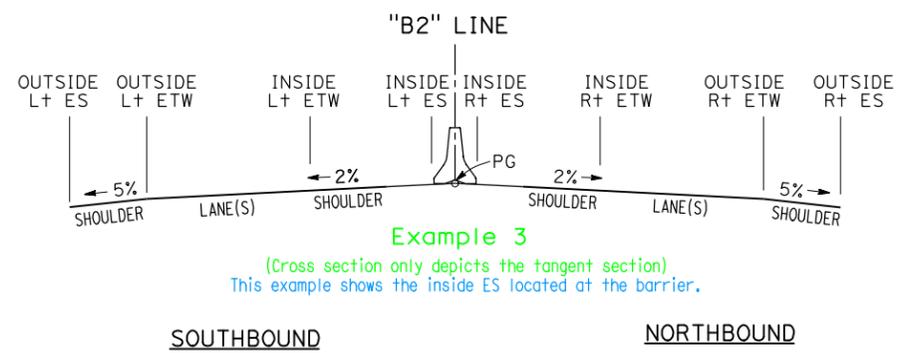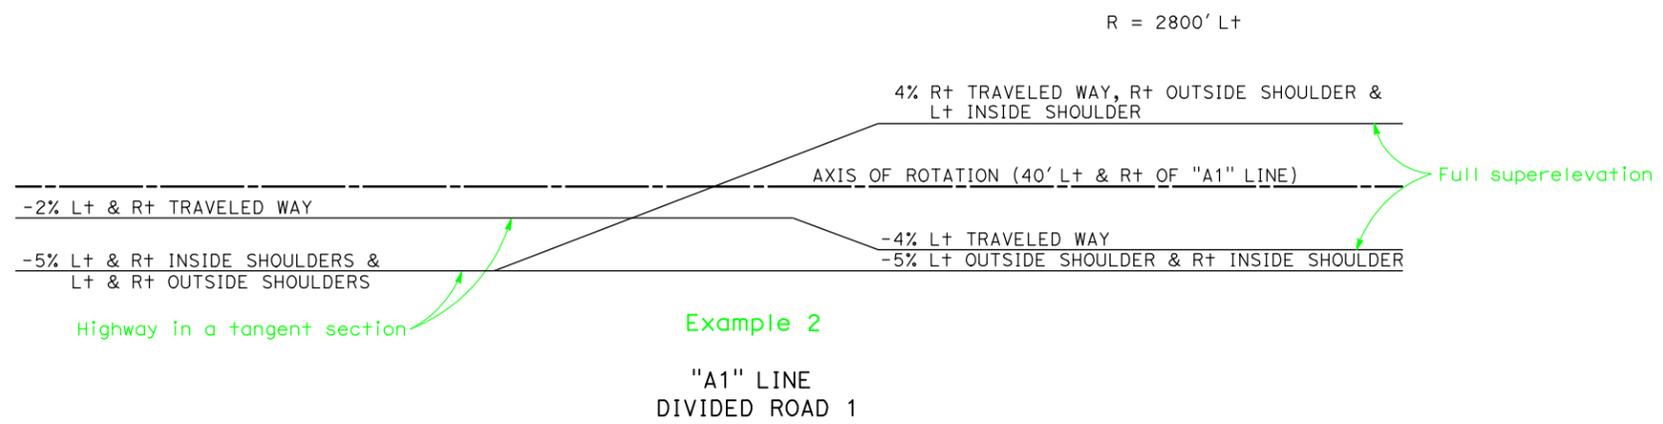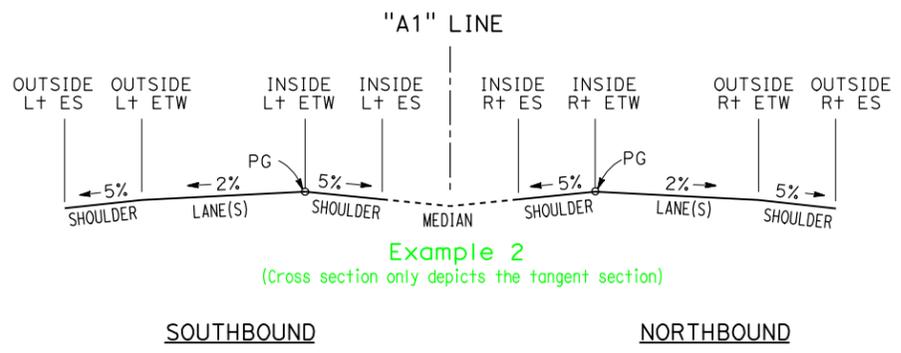

DIVIDED HIGHWAY

**GENERIC SUPERELEVATION DIAGRAM,
 INSTRUCTIONAL INFORMATION
 SHEET 2 OF 5**

SUPERELEVATION DIAGRAM
 NO SCALE
SE-XX