


# STATE OF CALIFORNIA DEPARTMENT OF TRANSPORTATION PROJECT PLANS FOR CONSTRUCTION ON STATE HIGHWAY

## IN IMPERIAL COUNTY AT VARIOUS LOCATIONS


TO BE SUPPLEMENTED BY STANDARD PLANS DATED 2018

Dist	COUNTY	ROUTE	POST MILES TOTAL PROJECT	SHEET No.	TOTAL SHEETS
11	Imp	7,8,98	Var		

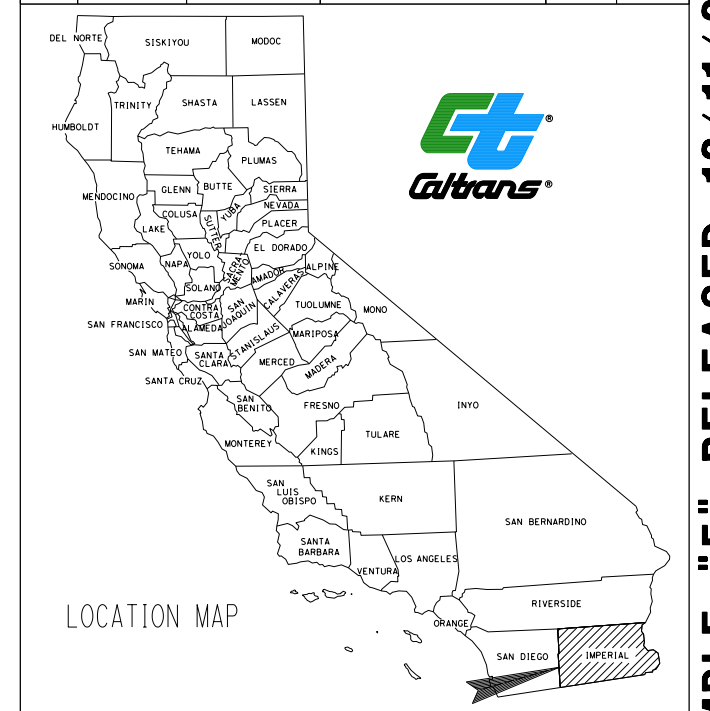

**GENERAL:**  
Both the named level and numbered level information is shown on this sheet.  
There is no direct one to one conversion for all cases between named levels and numbered levels.  
Numbered level information is shown in parenthesis after the named level.  
e.g. LV = border\_PROJ-ID-BLOCK-anno (10)

Text size for "Limit of Work" is the same as "Begin Work" and "End Work"  
FT=3, TX=10, WT=2, Upper/Lower Case

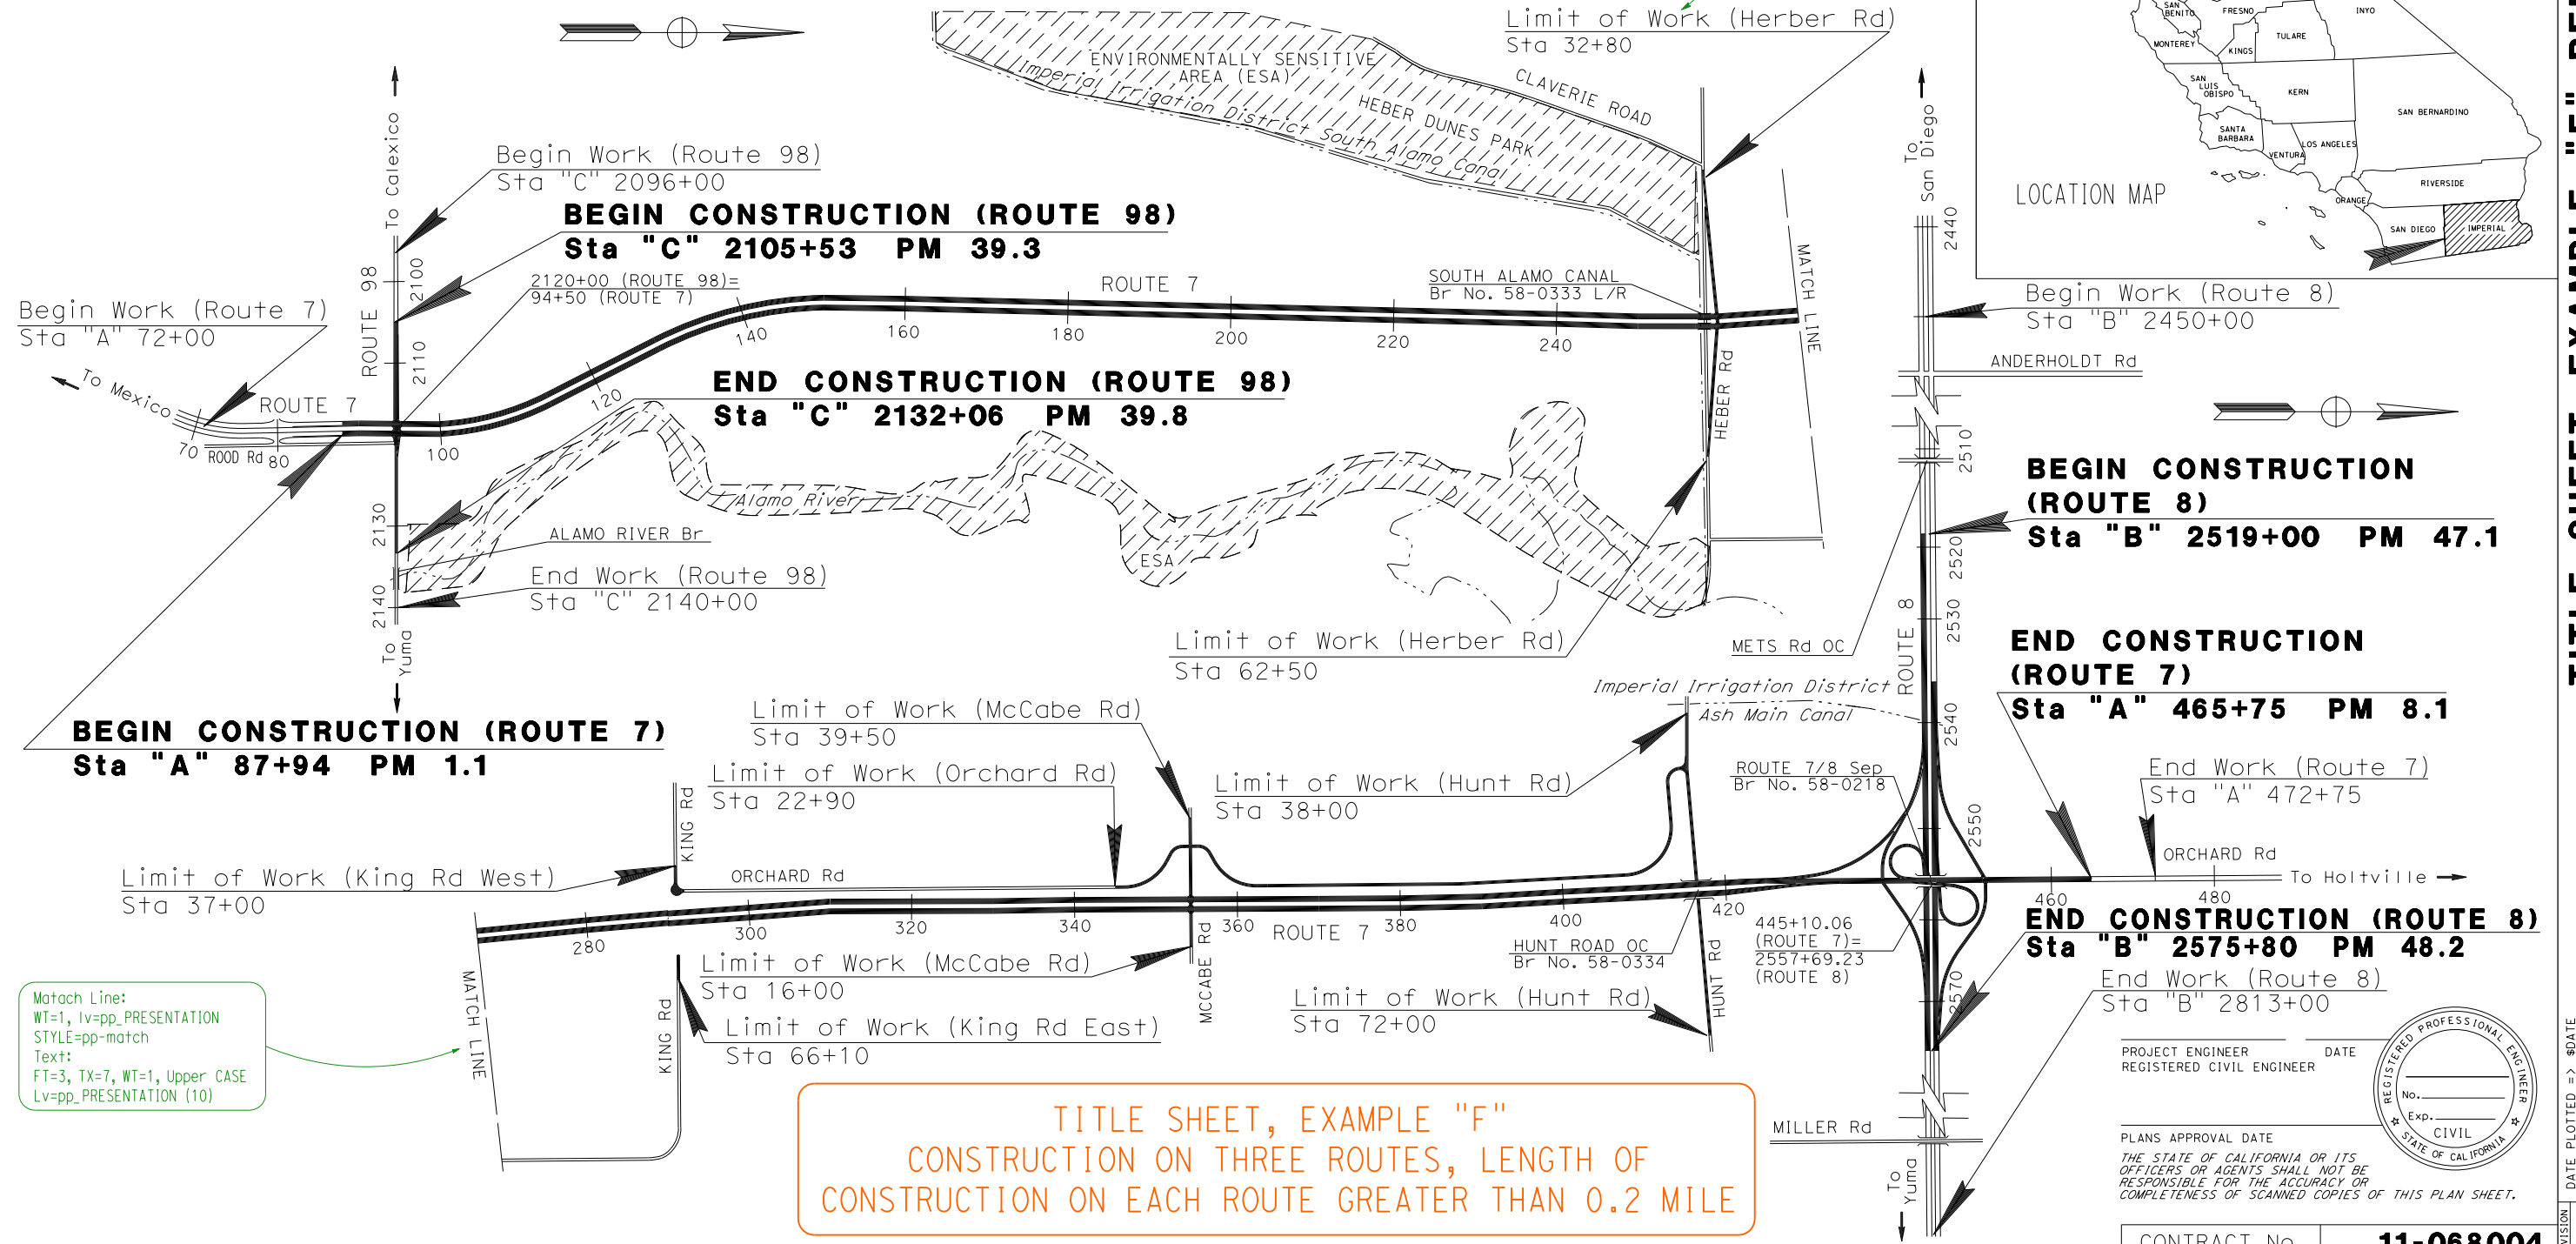

**Match Line:**  
WT=1, lv=pp\_PRESENTATION  
STYLE=pp-match  
Text:  
FT=3, TX=7, WT=1, Upper CASE  
Lv=pp\_PRESENTATION (10)

**TITLE SHEET, EXAMPLE "F"**  
CONSTRUCTION ON THREE ROUTES, LENGTH OF  
CONSTRUCTION ON EACH ROUTE GREATER THAN 0.2 MILE

PROJECT ENGINEER \_\_\_\_\_ DATE \_\_\_\_\_  
REGISTERED CIVIL ENGINEER

PLANS APPROVAL DATE \_\_\_\_\_  
THE STATE OF CALIFORNIA OR ITS OFFICERS OR AGENTS SHALL NOT BE RESPONSIBLE FOR THE ACCURACY OR COMPLETENESS OF SCANNED COPIES OF THIS PLAN SHEET.

CONTRACT No.	<b>11-068004</b>
PROJECT ID	<b>1100000031</b>

THE CONTRACTOR SHALL POSSESS THE CLASS (OR CLASSES) OF LICENSE AS SPECIFIED IN THE "NOTICE TO BIDDERS."

NO SCALE

TITLE SHEET, EXAMPLE "F" RELEASED 12/11/2019