

INDEX OF PLANS

STATE OF CALIFORNIA
 DEPARTMENT OF TRANSPORTATION
 PROJECT PLANS FOR CONSTRUCTION ON
 STATE HIGHWAY
 IN FRESNO COUNTY
 IN FRESNO
 AT BIOLA JUNCTION OVERHEAD
 AND AT HERNDON CANAL BRIDGE

TO BE SUPPLEMENTED BY STANDARD PLANS DATED 2018


Dist	COUNTY	ROUTE	POST MILES TOTAL PROJECT	SHEET No.	TOTAL SHEETS
06	Fre	99	27.3,28.4		



GENERAL:
 Both the named level and numbered level information is shown on this sheet.
 There is no direct one to one conversion for all cases between named levels and numbered levels.
 Numbered Level information is shown in parenthesis after the named level.
 e.g. LV = border_PROJ-ID-BLOCK-anno (10)

TEXT FOR RAILROAD:
 Spell out complete name in Upper & Lower Case
 FT=3, TX=7, WT=1,
 LV=pp_TITLE-SHEET-anno (60), CO=0

**LOCATION OF CONSTRUCTION
 HERNDON CANAL BRIDGE
 Br No. 42-0129R/L PM 28.4**

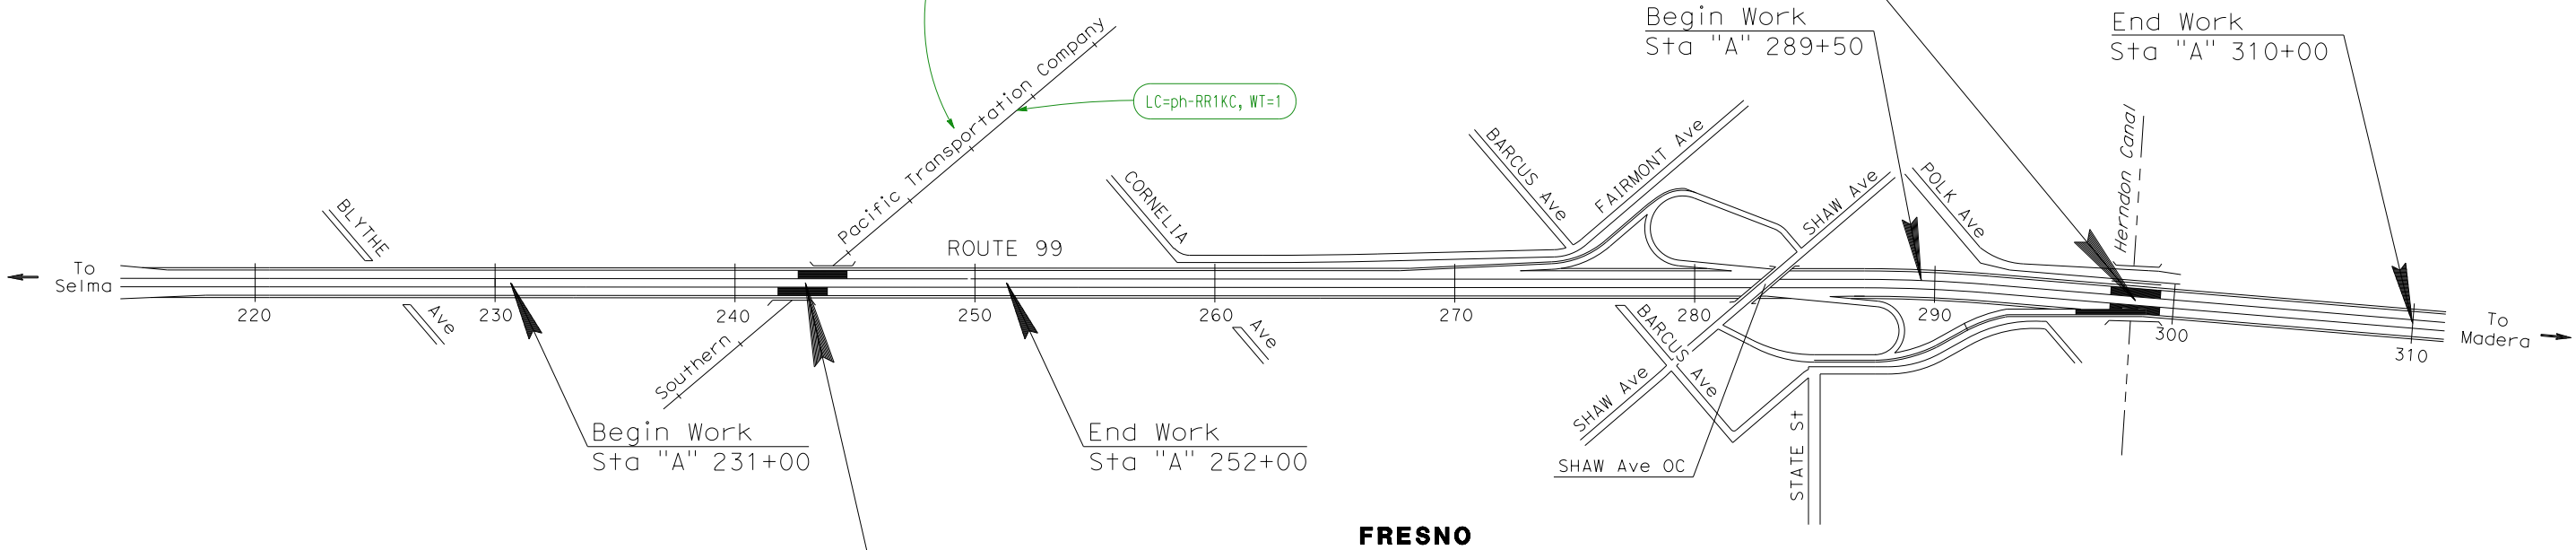

**LOCATION OF CONSTRUCTION
 BIOLA JUNCTION OVERHEAD
 Br No. 42-0131R/L PM 27.3**

**TITLE SHEET, EXAMPLE "H"
 CONSTRUCTION ON ONE ROUTE AT TWO SPOT LOCATIONS**

PROJECT MANAGER
 DESIGN ENGINEER

PROJECT ENGINEER _____ DATE _____
 REGISTERED CIVIL ENGINEER



PLANS APPROVAL DATE _____
 THE STATE OF CALIFORNIA OR ITS OFFICERS OR AGENTS SHALL NOT BE RESPONSIBLE FOR THE ACCURACY OR COMPLETENESS OF SCANNED COPIES OF THIS PLAN SHEET.

CONTRACT No.	06-123654
PROJECT ID	0600003456

THE CONTRACTOR SHALL POSSESS THE CLASS (OR CLASSES) OF LICENSE AS SPECIFIED IN THE "NOTICE TO BIDDERS."

NO SCALE

TITLE SHEET, EXAMPLE "H" RELEASED 12/11/2019