


INDEX OF PLANS

**STATE OF CALIFORNIA**  
**DEPARTMENT OF TRANSPORTATION**  
**PROJECT PLANS FOR CONSTRUCTION ON**  
**STATE HIGHWAY**  
**IN LOS ANGELES COUNTY**  
**NEAR NEWHALL AT VARIOUS LOCATIONS**  
**FROM WELDON CANYON OVERCROSSING TO**  
**CALGROVE BOULEVARD UNDERCROSSING**

TO BE SUPPLEMENTED BY STANDARD PLANS DATED 2018

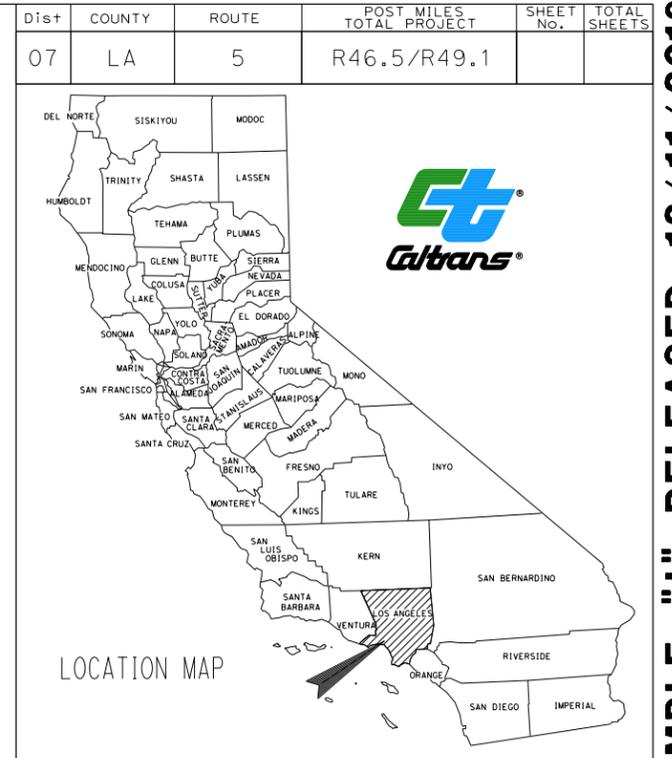


**GENERAL:**  
 Both the named level and numbered level information is shown on this sheet.  
 There is no direct one to one conversion for all cases between named levels and numbered levels.  
 Numbered Level information is shown in parenthesis after the named level.  
 e.g. LV = border\_PROJ-ID-BLOCK-anno (10)

**LOCATION TEXT:**  
 FT=3, TX=10,  
 WT=2, CO=0,  
 LV=pp\_PRESENTATION (60)  
 Upper Case

Caltrans preferred way (first option) of showing the "destination city" is the text and the arrow in one line. The arrow is always outside of the text. See Title Sheet Example "D" for text size and cell name of the arrow.

2nd option of showing the "destination city" is two lines of text (with "To" centered above the city name). The arrow is always outside of the text and centered between the two lines of text.

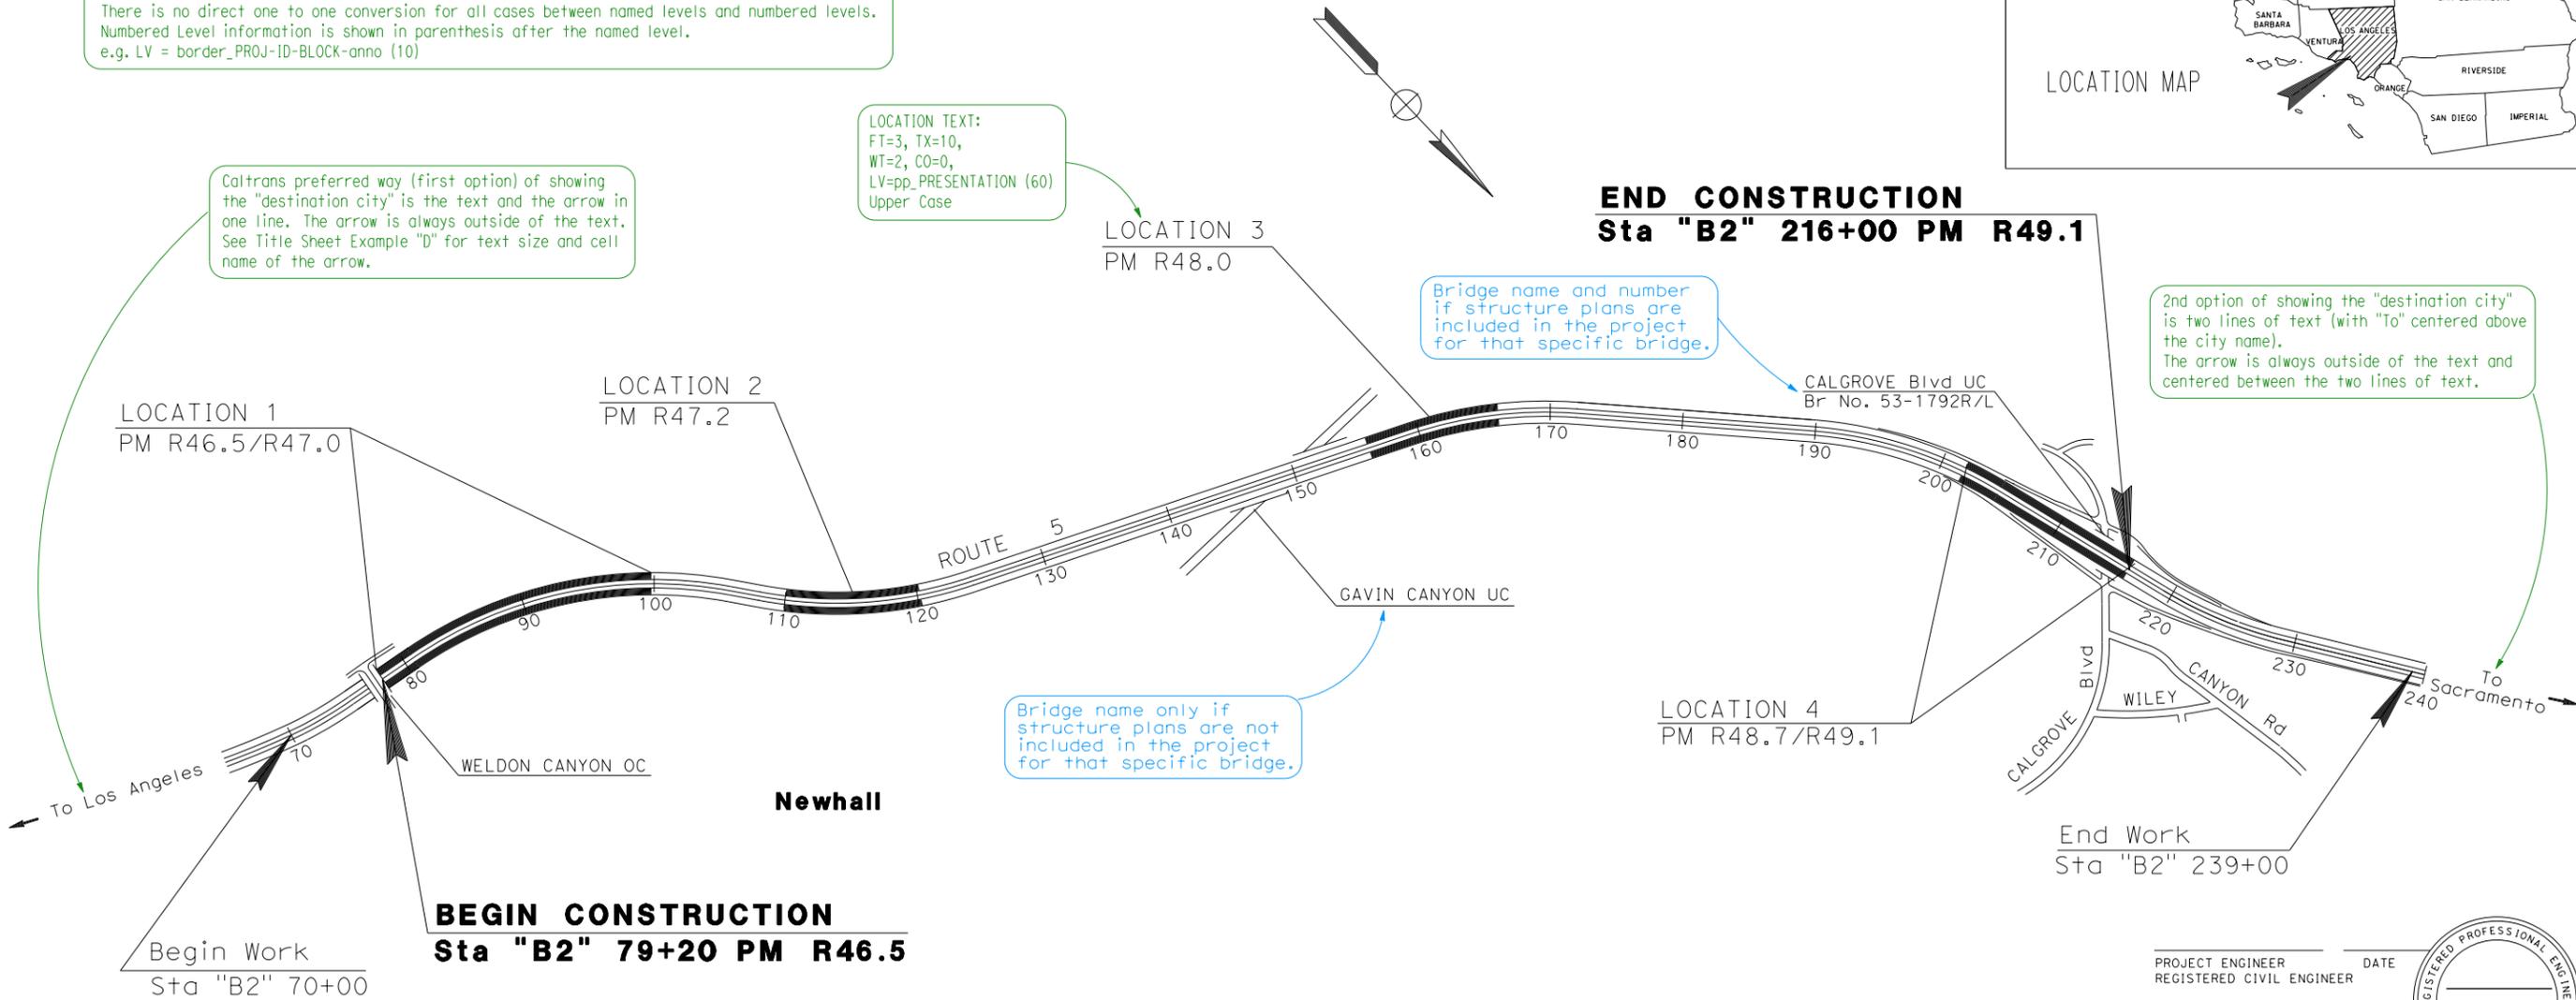

Bridge name only if structure plans are not included in the project for that specific bridge.

Bridge name and number if structure plans are included in the project for that specific bridge.

**TITLE SHEET, EXAMPLE "I"**  
**CONSTRUCTION ON ONE ROUTE, THREE OR MORE LOCATIONS OF CONSTRUCTION**

PROJECT MANAGER  
DESIGN ENGINEER

THE CONTRACTOR SHALL POSSESS THE CLASS (OR CLASSES) OF LICENSE AS SPECIFIED IN THE "NOTICE TO BIDDERS."

NO SCALE



USERNAME => \$USER  
DGN FILE => \$REQUEST

UNIT 1740 PROJECT NUMBER & PHASE 07000045671

PROJECT ENGINEER \_\_\_\_\_ DATE \_\_\_\_\_  
 REGISTERED CIVIL ENGINEER

PLANS APPROVAL DATE \_\_\_\_\_  
 THE STATE OF CALIFORNIA OR ITS OFFICERS OR AGENTS SHALL NOT BE RESPONSIBLE FOR THE ACCURACY OR COMPLETENESS OF SCANNED COPIES OF THIS PLAN SHEET.



CONTRACT No.	<b>07-117134</b>
PROJECT ID	<b>0700004567</b>

TITLE SHEET, EXAMPLE "I" RELEASED 12/11/2019