



INDEX OF PLANS

STATE OF CALIFORNIA
 DEPARTMENT OF TRANSPORTATION
 PROJECT PLANS FOR BUILDING CONSTRUCTION
 IN YUBA COUNTY
 IN MARYSVILLE
 AT THE DISTRICT OFFICE
 AT 703 B STREET

Building Location Code No. (found in the Division of Accounting's Coding Manual) is used in place of Route No.

No post mile is to be used due to this project not being on State Highway

For building construction projects, the reference to the Standard Plans is only made when the contract is administered under the Standard Specifications, if not, this area is left blank.

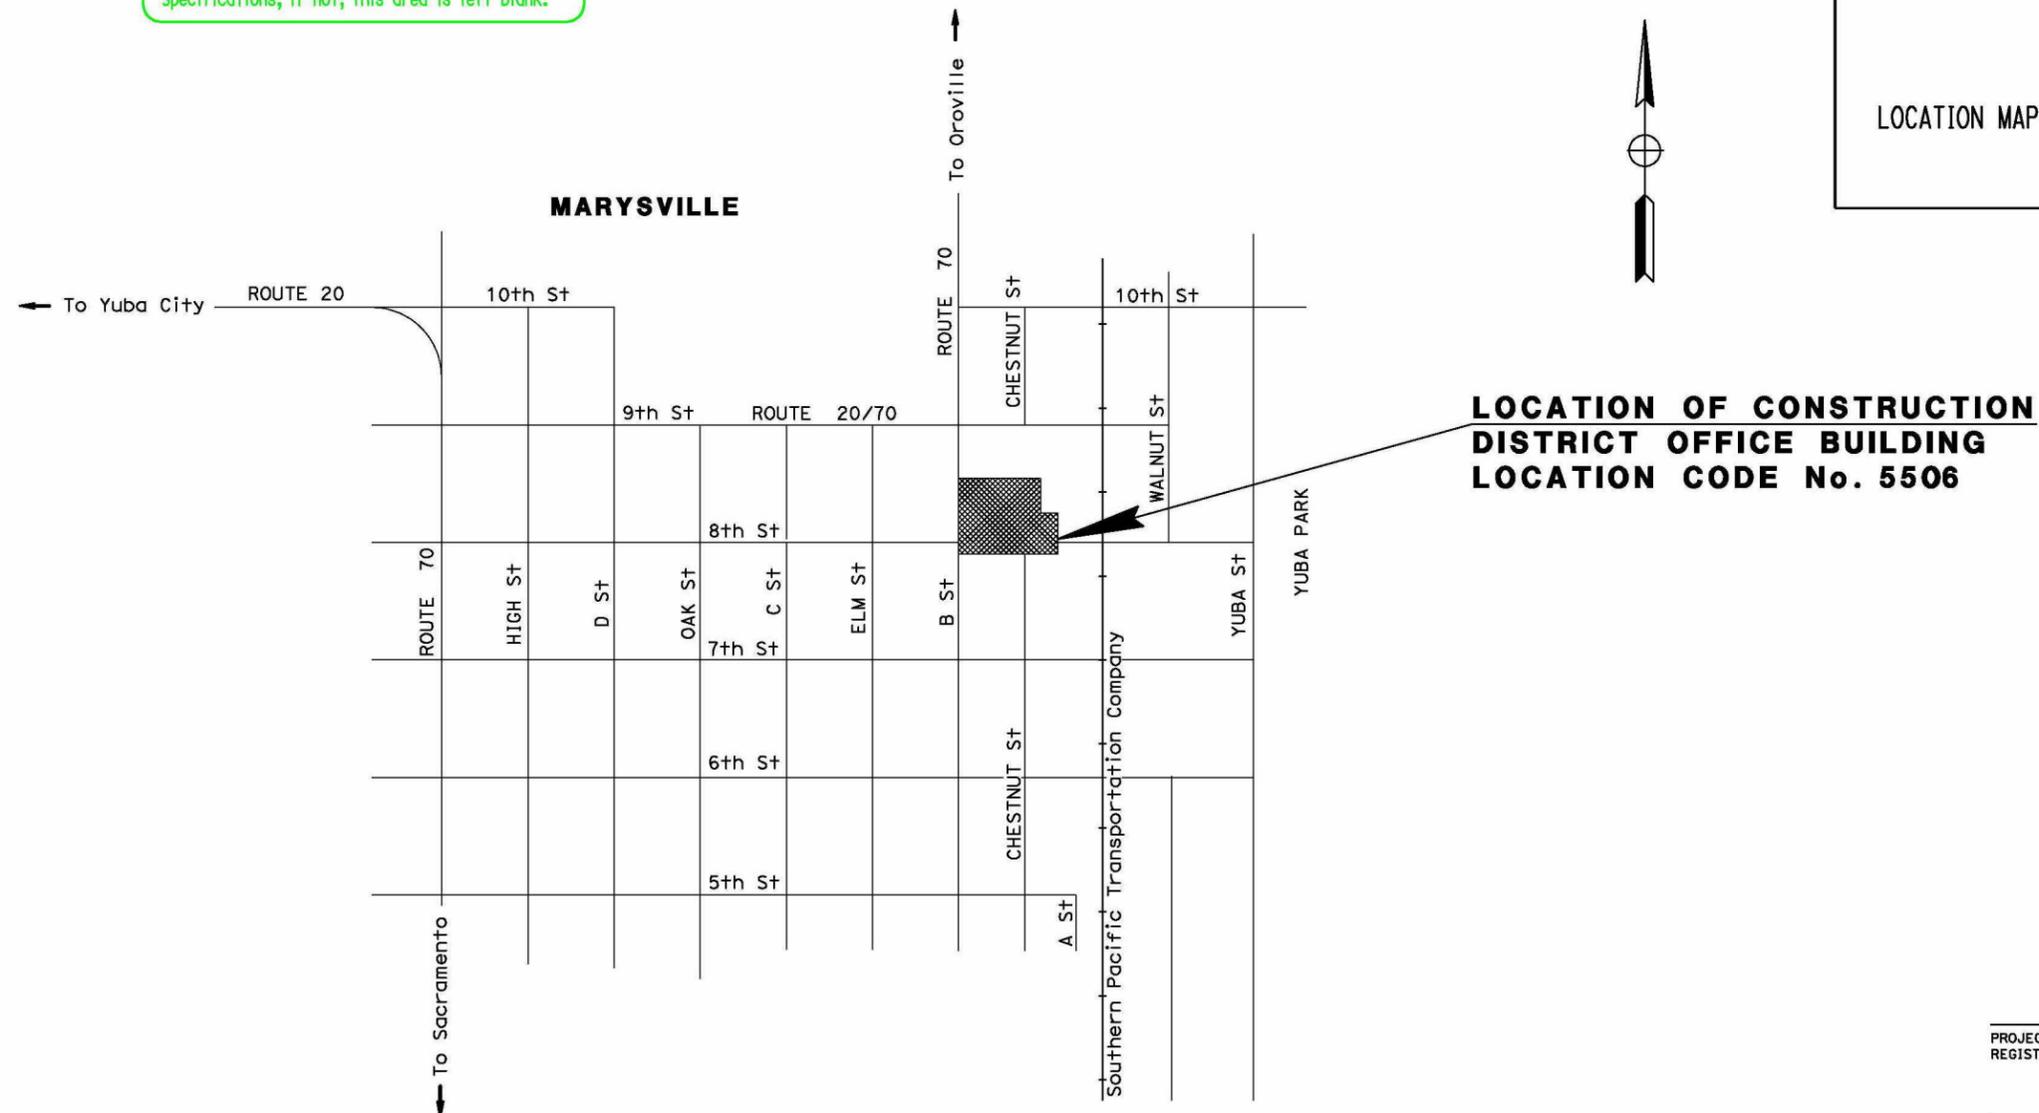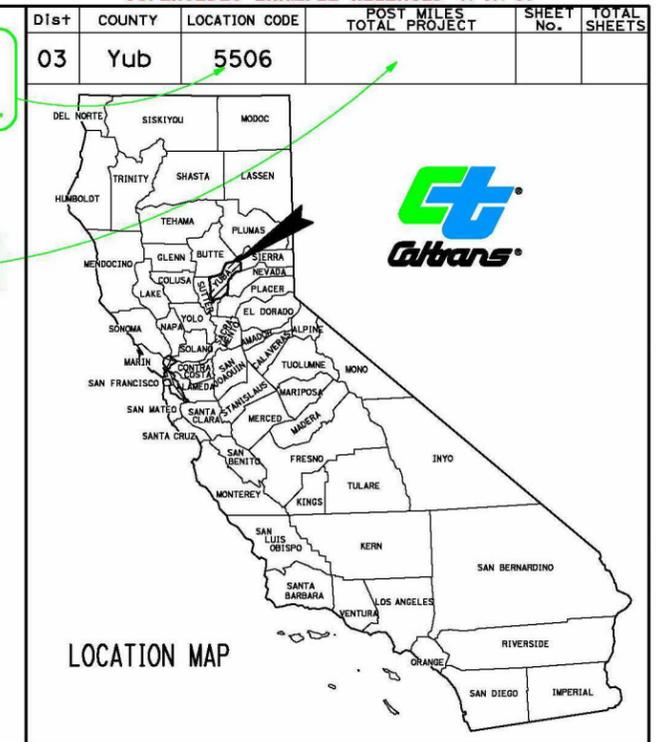

TITLE SHEET, EXAMPLE "N"
BUILDING CONSTRUCTION, CITY OR URBAN LOCATION OFF OF STATE HIGHWAY

NO SCALE

PROJECT ENGINEER _____ DATE _____
REGISTERED CIVIL ENGINEER



PLANS APPROVAL DATE _____
THE STATE OF CALIFORNIA OR ITS OFFICERS OR AGENTS SHALL NOT BE RESPONSIBLE FOR THE ACCURACY OR COMPLETENESS OF SCANNED COPIES OF THIS PLAN SHEET.

CONTRACT No.	03-185244
PROJECT ID	0300006543

DESIGN ENGINEER
PROJECT MANAGER

THE CONTRACTOR SHALL POSSESS THE CLASS (OR CLASSES) OF LICENSE AS SPECIFIED IN THE "NOTICE TO BIDDERS."