

INDEX OF PLANS

STATE OF CALIFORNIA
 DEPARTMENT OF TRANSPORTATION
 PROJECT PLANS FOR CONSTRUCTION ON
 STATE HIGHWAY
 IN VENTURA AND SANTA BARBARA COUNTIES
 IN AND NEAR CARPINTERIA
 FROM MOBIL PIER UNDERCROSSING
 TO 0.4 MILE SOUTH OF CASITAS PASS ROAD



TO BE SUPPLEMENTED BY STANDARD PLANS DATED MAY 2006

DIST	COUNTY	ROUTE	POST MILES TOTAL PROJECT	SHEET No.	TOTAL SHEETS
07 05	Ven SB	101	R39.8/R43.6 0.0/2.2		



In the rare instance where the project limits are in 2 Districts, list the Districts based on the direction of ascending post miles/stationing.

The District that was responsible for the design of the project need only to be identified within the Contract No. and Project ID.

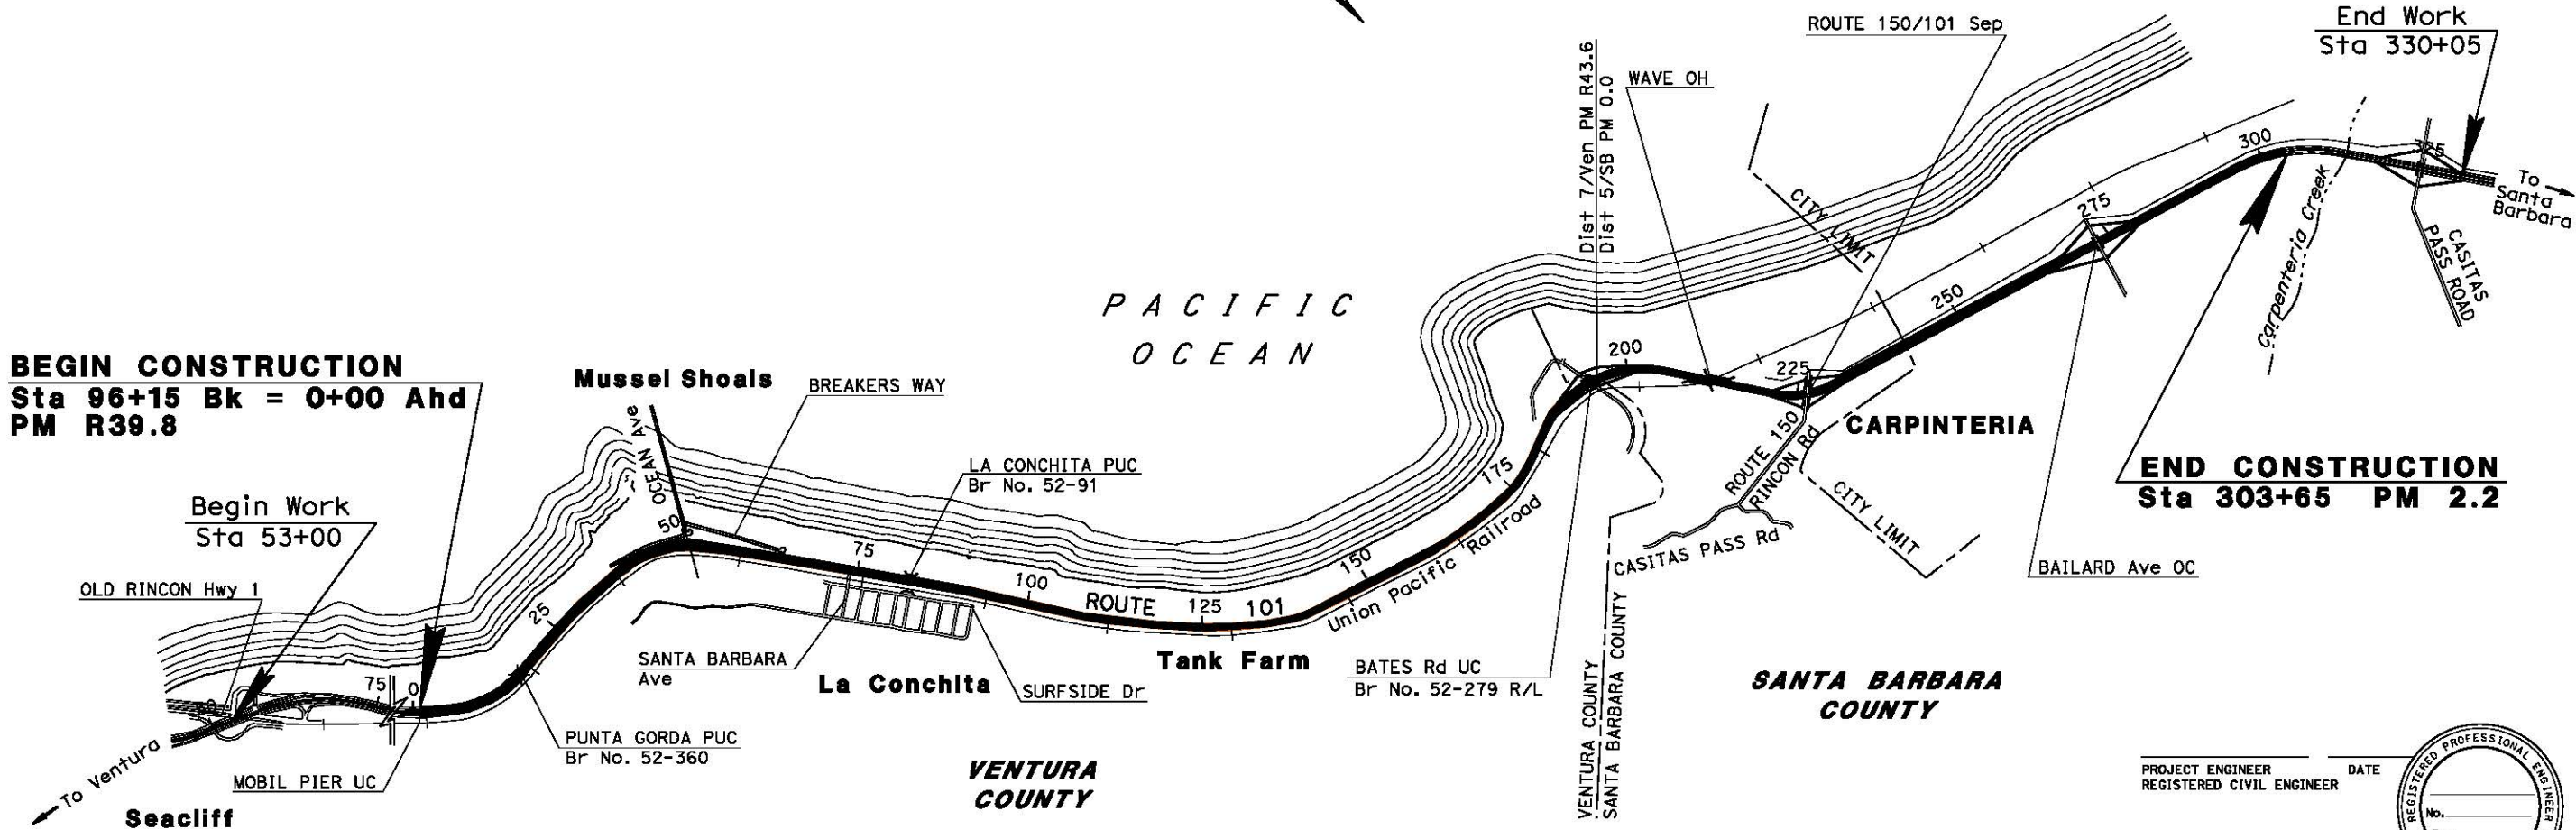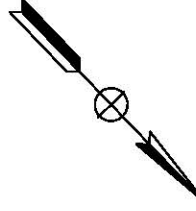

TITLE SHEET, EXAMPLE "S"
CONSTRUCTION ON ONE CONTINUOUS LOCATION IN TWO COUNTIES AND TWO DISTRICTS

PROJECT ENGINEER _____ DATE _____
 REGISTERED CIVIL ENGINEER

PLANS APPROVAL DATE _____

THE STATE OF CALIFORNIA OR ITS OFFICERS OR AGENTS SHALL NOT BE RESPONSIBLE FOR THE ACCURACY OR COMPLETENESS OF SCANNED COPIES OF THIS PLAN SHEET.



THE CONTRACTOR SHALL POSSESS THE CLASS (OR CLASSES) OF LICENSE AS SPECIFIED IN THE "NOTICE TO BIDDERS."

NO SCALE

CONTRACT No.	07-000004
PROJECT ID	0700000000

TITLE SHEET, EXAMPLE "S" RELEASED 7/7/2011