


STATE OF CALIFORNIA
 DEPARTMENT OF TRANSPORTATION
 PROJECT PLANS FOR CONSTRUCTION ON
 STATE HIGHWAY
 IN SAN BERNARDINO COUNTY, CALIFORNIA AND
 IN LA PAZ COUNTY, ARIZONA
 FROM THE INTERSECTION OF PARKER ROAD AT EARP
 TO THIRD STREET AT PARKER



TO BE SUPPLEMENTED BY STANDARD PLANS DATED MAY 2006

Dist	COUNTY	ROUTE	POST MILES TOTAL PROJECT	SHEET No.	TOTAL SHEETS
08	Sbd, La Paz	62, 95S1	142.2/142.6, 0.0/0.3		

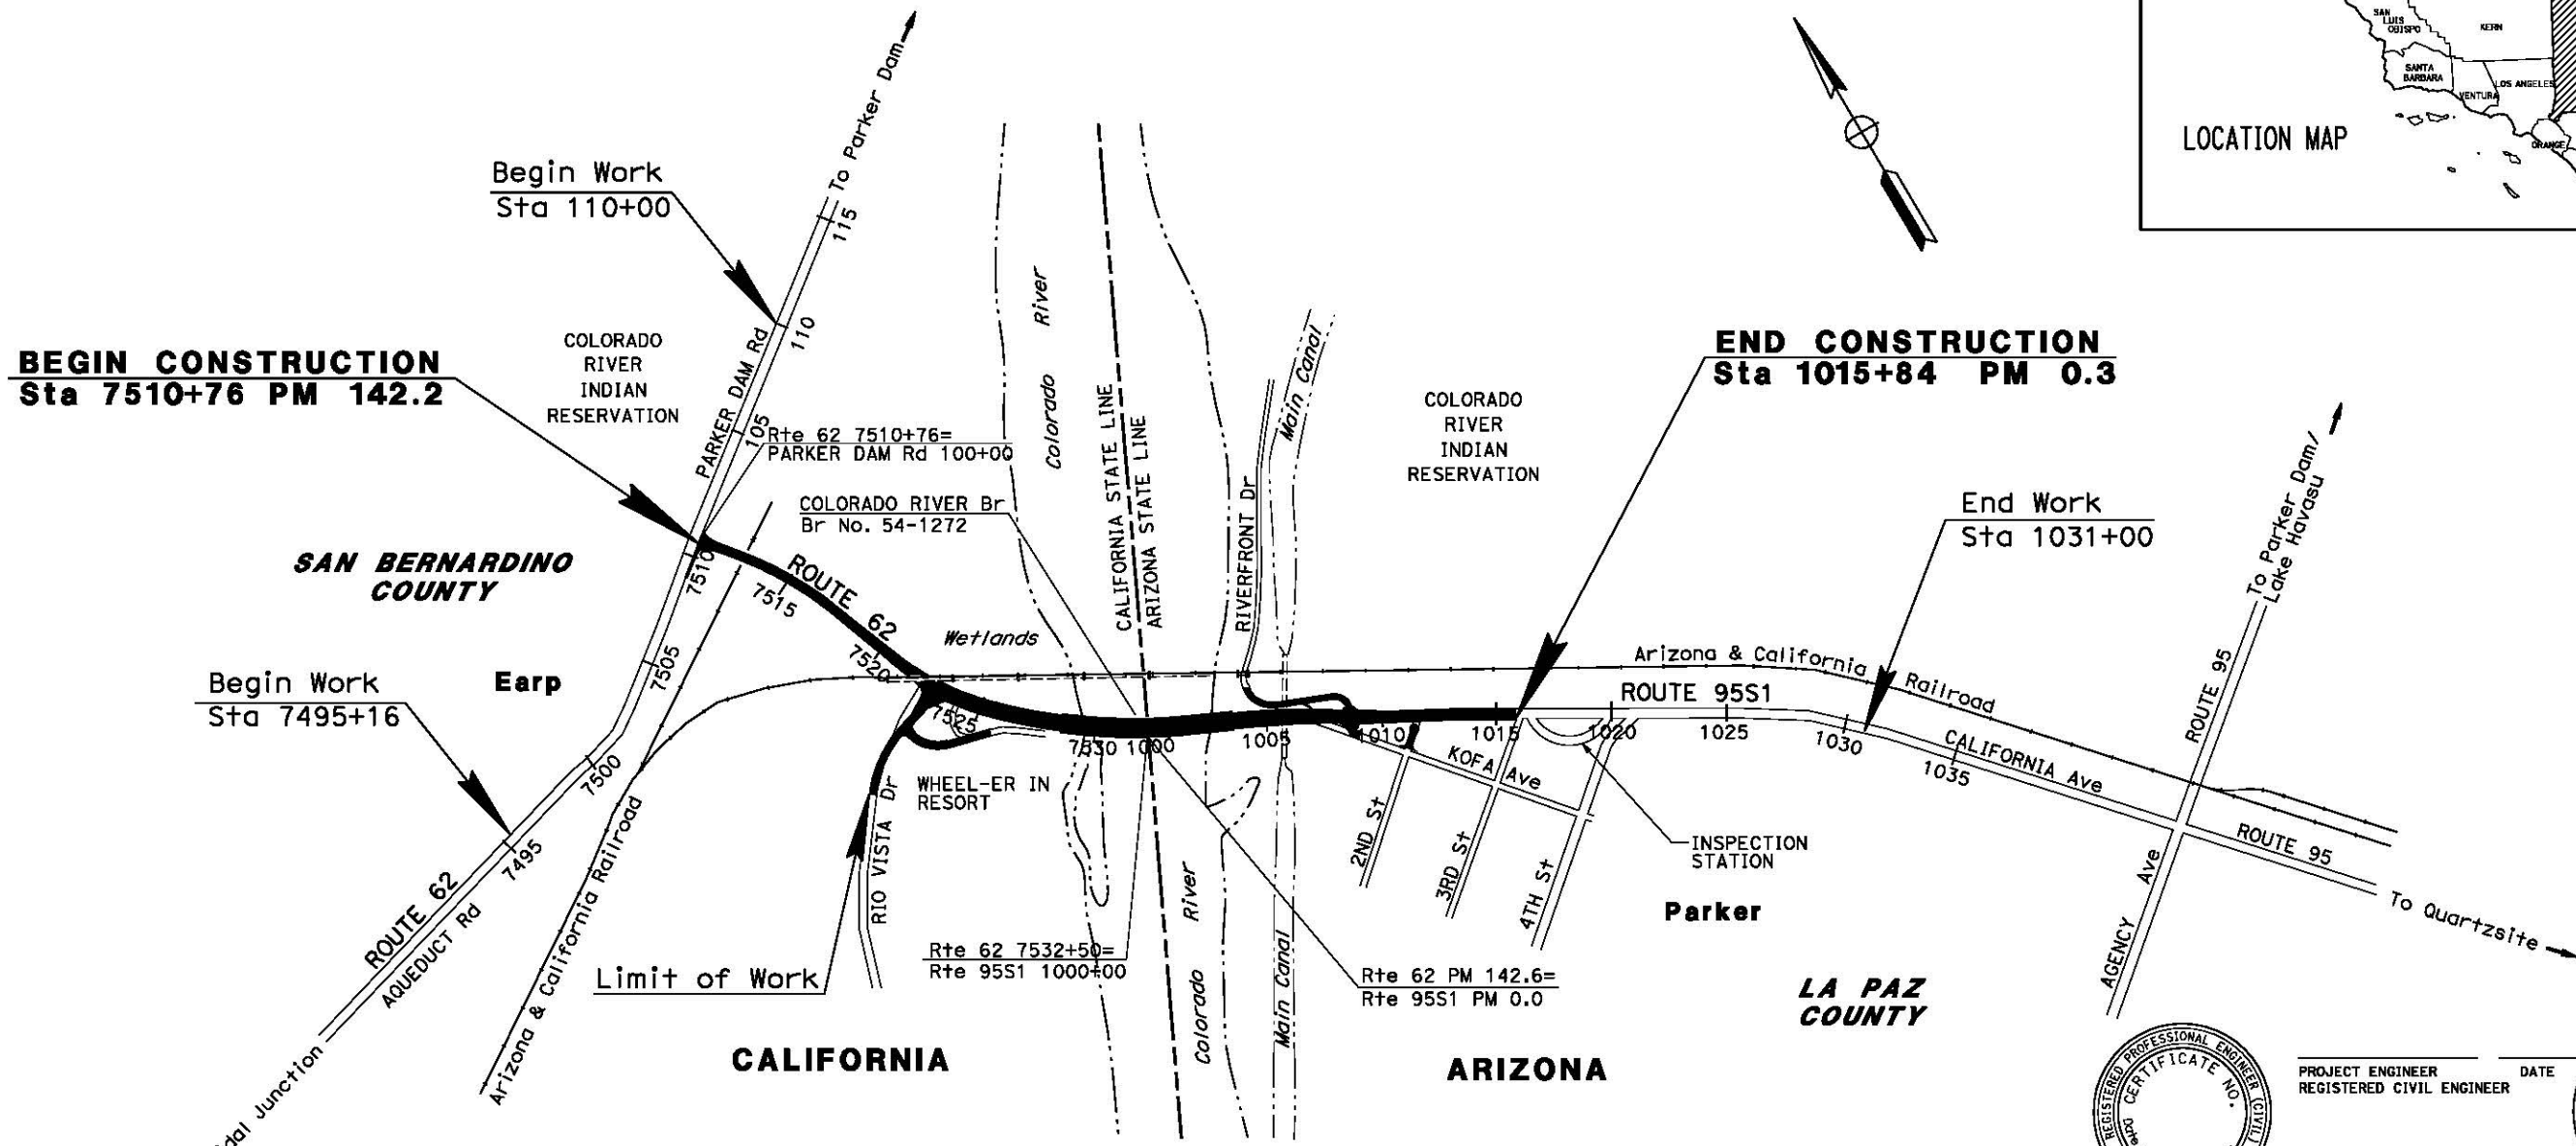

TITLE SHEET, EXAMPLE "T"
CONTINUOUS CONSTRUCTION ON ONE ROUTE IN TWO COUNTIES IN TWO STATES

PROJECT MANAGER
 DESIGN ENGINEER

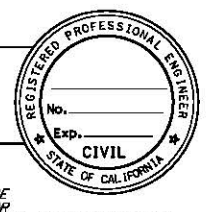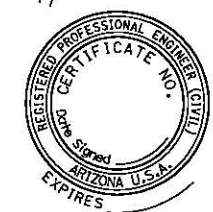

PROJECT ENGINEER DATE
 REGISTERED CIVIL ENGINEER

PLANS APPROVAL DATE
 THE STATE OF CALIFORNIA OR ITS OFFICERS OR AGENTS SHALL NOT BE RESPONSIBLE FOR THE ACCURACY OR COMPLETENESS OF SCANNED COPIES OF THIS PLAN SHEET.

THE CONTRACTOR SHALL POSSESS THE CLASS (OR CLASSES) OF LICENSE AS SPECIFIED IN THE "NOTICE TO BIDDERS."

NO SCALE

TITLE SHEET, EXAMPLE "T" RELEASED 7/7/2011