


STATE OF CALIFORNIA
 DEPARTMENT OF TRANSPORTATION
 PROJECT PLANS FOR CONSTRUCTION ON
 STATE HIGHWAY
 IN FRESNO COUNTY
 AT VARIOUS LOCATIONS

TO BE SUPPLEMENTED BY STANDARD PLANS DATED MAY 2006

| DIST | COUNTY | ROUTE | POST MILES TOTAL PROJECT | SHEET No. | TOTAL SHEETS |
|------|--------|--------------|--------------------------|-----------|--------------|
| 06 | Fre | 33, 145, 198 | Var | | |

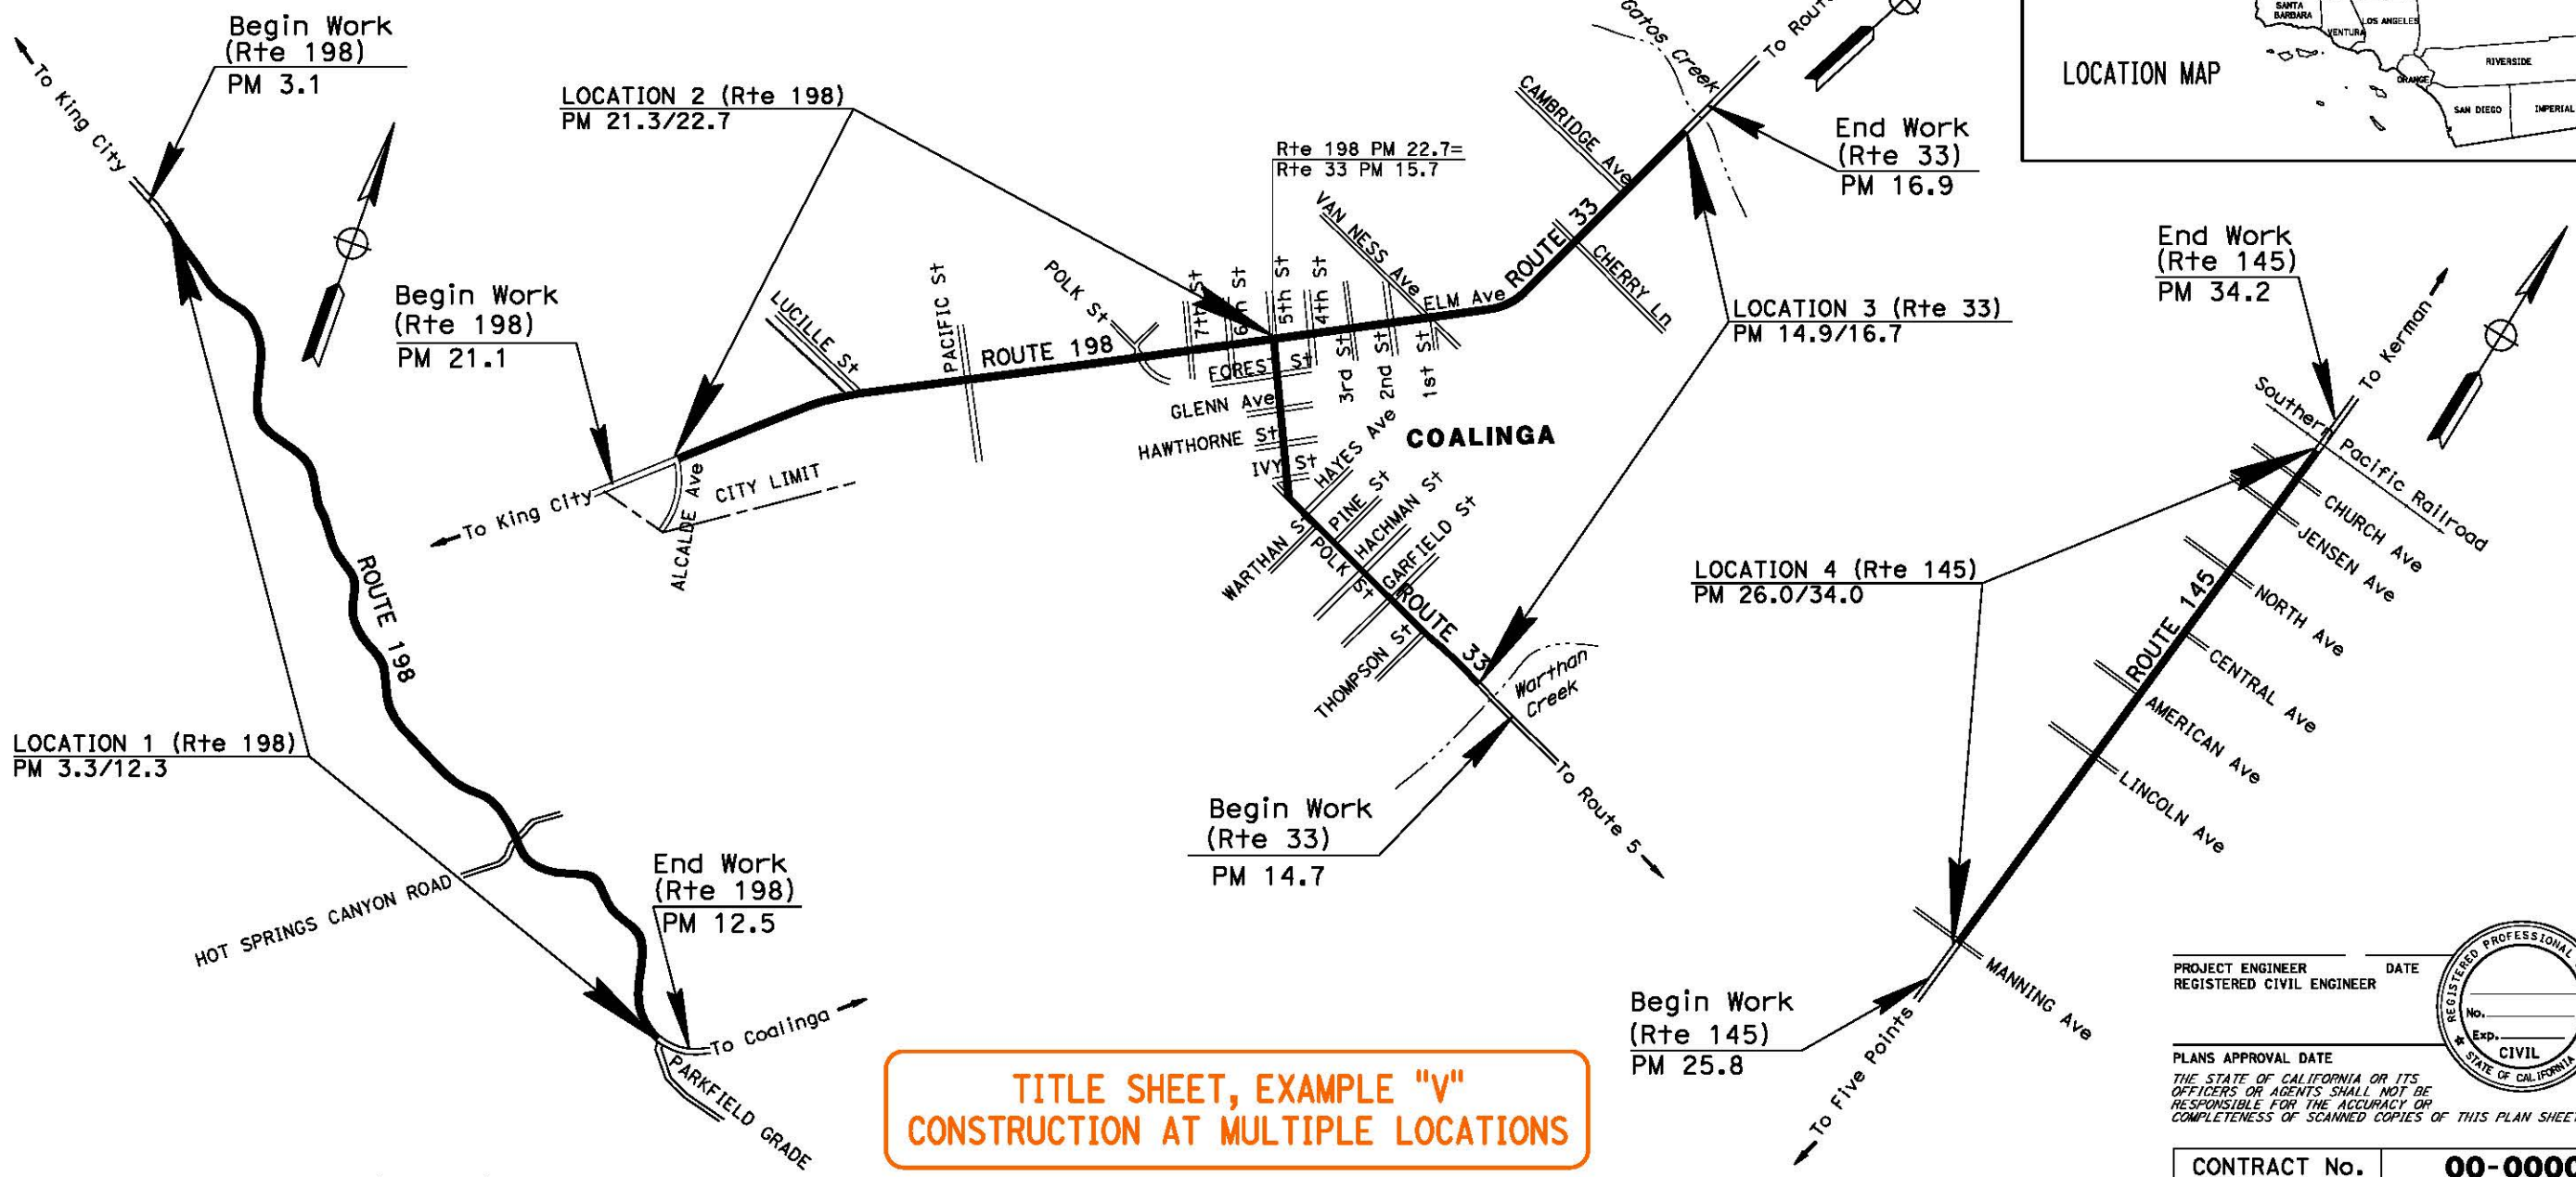

**TITLE SHEET, EXAMPLE "V"
 CONSTRUCTION AT MULTIPLE LOCATIONS**

NO SCALE

PROJECT MANAGER
 DESIGN ENGINEER

PROJECT ENGINEER _____ DATE _____
 REGISTERED CIVIL ENGINEER
 PLANS APPROVAL DATE _____
 THE STATE OF CALIFORNIA OR ITS OFFICERS OR AGENTS SHALL NOT BE RESPONSIBLE FOR THE ACCURACY OR COMPLETENESS OF SCANNED COPIES OF THIS PLAN SHEET.



| | |
|--------------|-----------|
| CONTRACT No. | 00-000004 |
| PROJECT ID | 000000000 |

THE CONTRACTOR SHALL POSSESS THE CLASS (OR CLASSES) OF LICENSE AS SPECIFIED IN THE "NOTICE TO BIDDERS."