


Dist	COUNTY	ROUTE	POST MILES TOTAL PROJECT	SHEET No.	TOTAL SHEETS
03	Pla	65	R11.9/R24.1		

REGISTERED CIVIL ENGINEER DATE _____

PLANS APPROVAL DATE _____

THE STATE OF CALIFORNIA OR ITS OFFICERS OR AGENTS SHALL NOT BE RESPONSIBLE FOR THE ACCURACY OR COMPLETENESS OF SCANNED COPIES OF THIS PLAN SHEET.



TYPICAL CROSS SECTION SHEET, EXAMPLE "65 XSEC-2" RELEASED 1/6/2012

STATE OF CALIFORNIA - DEPARTMENT OF TRANSPORTATION

Caltrans



FUNCTIONAL SUPERVISOR

CALCULATED-DESIGNED BY

CHECKED BY

REVISED BY

DATE REVISED

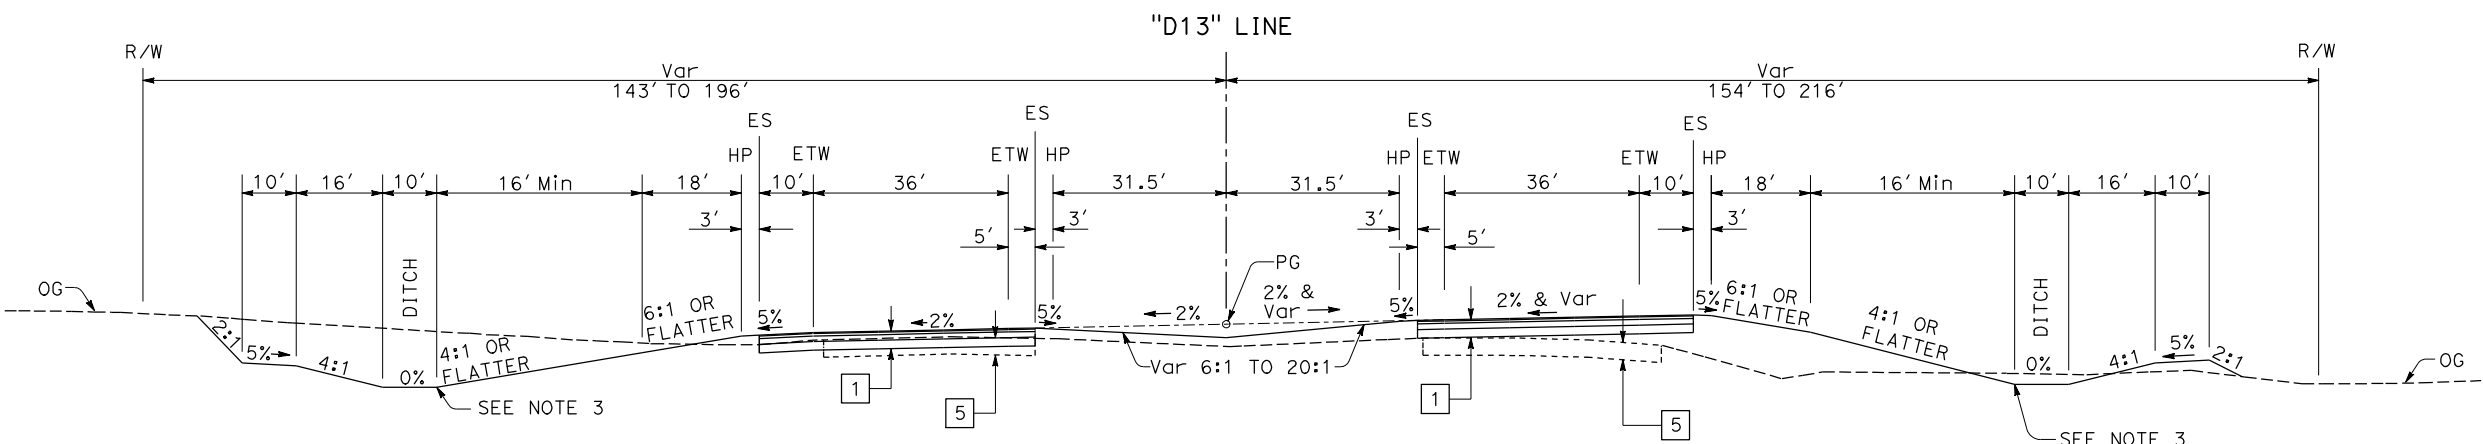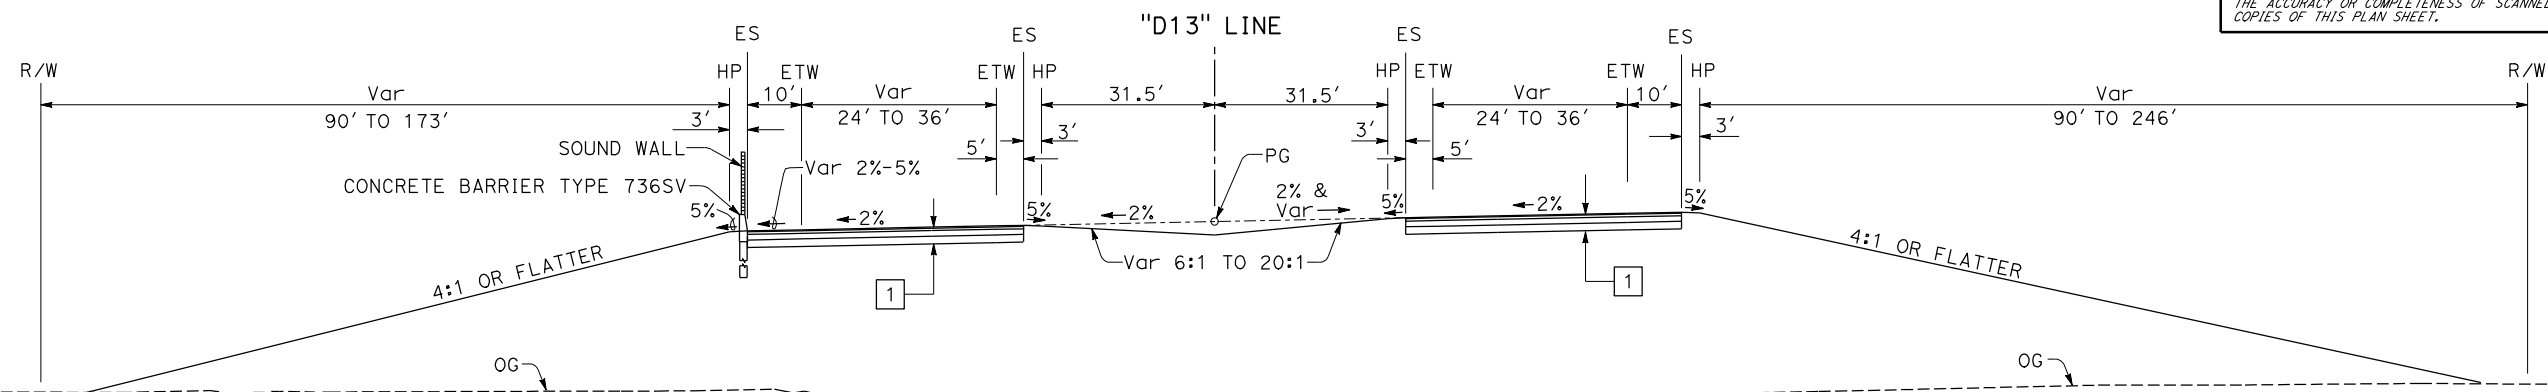

ROUTE 65

TYPICAL CROSS SECTION SHEET, EXAMPLE "65 XSEC-2" (NEW CONSTRUCTION)

TYPICAL CROSS SECTIONS
NO SCALE
X-2

THIS EXAMPLE IS ONE OF MANY EXAMPLES OF THE VARIOUS TYPES OF PROJECT PLAN SHEETS FROM THE SAME CONSTRUCTION PROJECT, "ROUTE 65 BYPASS PROJECT."