



Figure 3A.C.1 Structure Plan Detailing Example 1

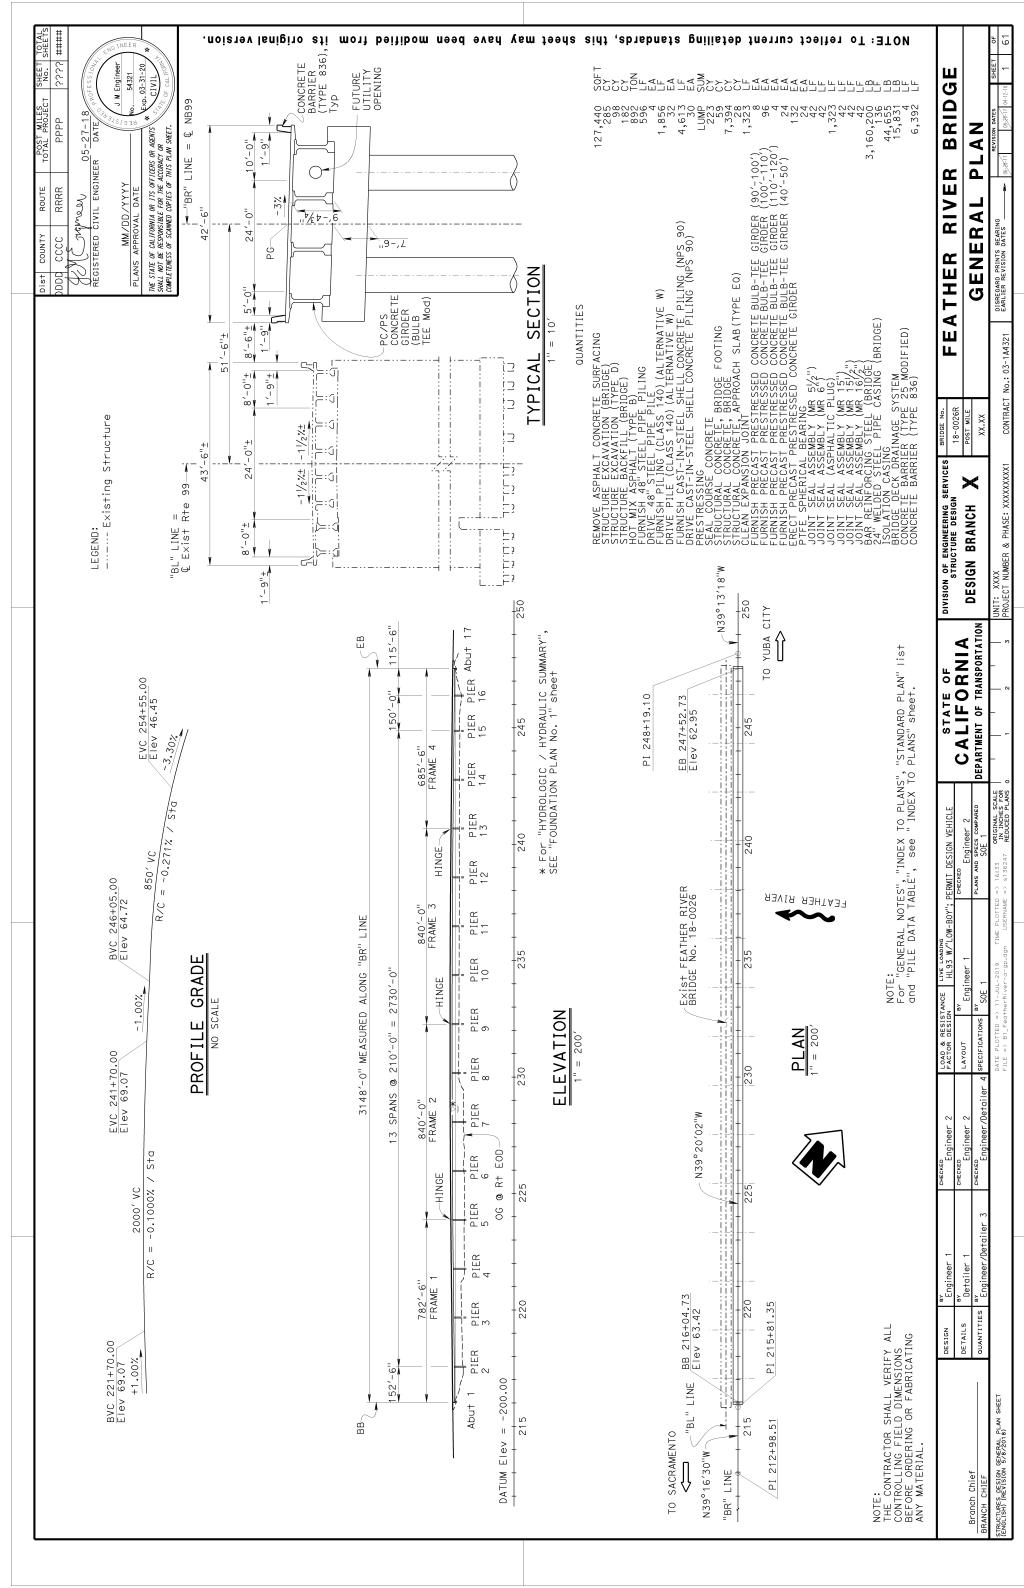




Figure 3A.C.2 Structure Plan Detailing Example 2

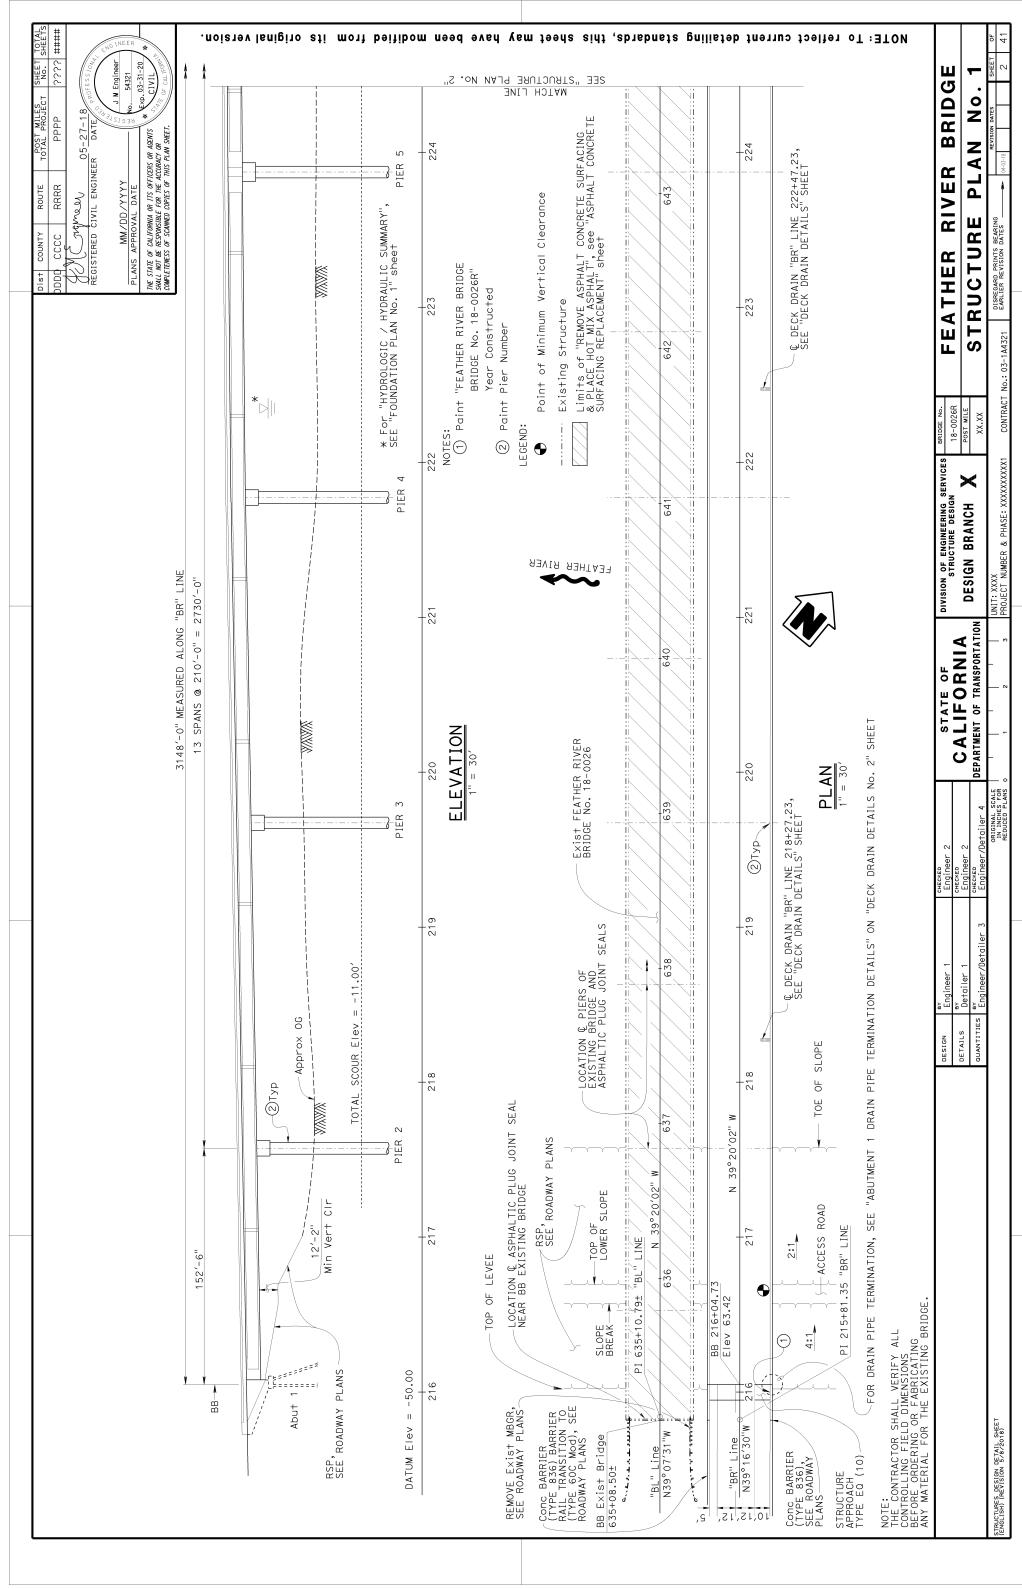




Figure 3A.C.3 Modified Standard Retaining Walls (Types 1, 5, 6 or 7) Detailing Example

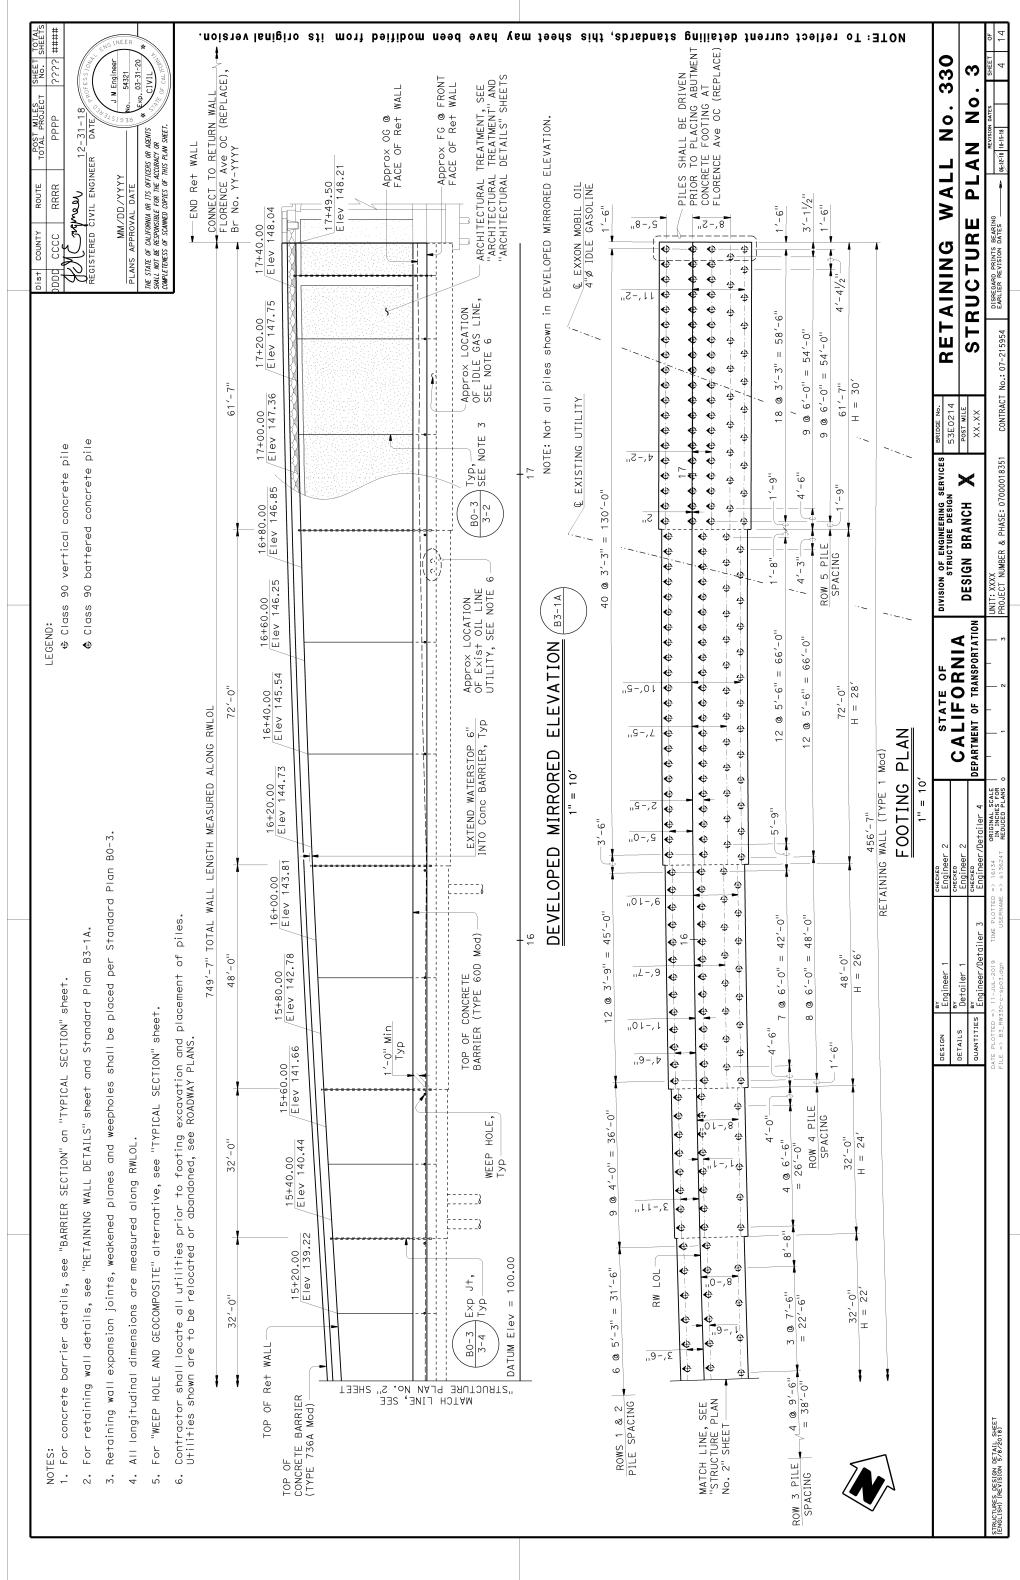




Figure 3.A.C.4 Modified Standard Retaining Walls (Types 1SW, 5SW or 7SW) Detailing Example

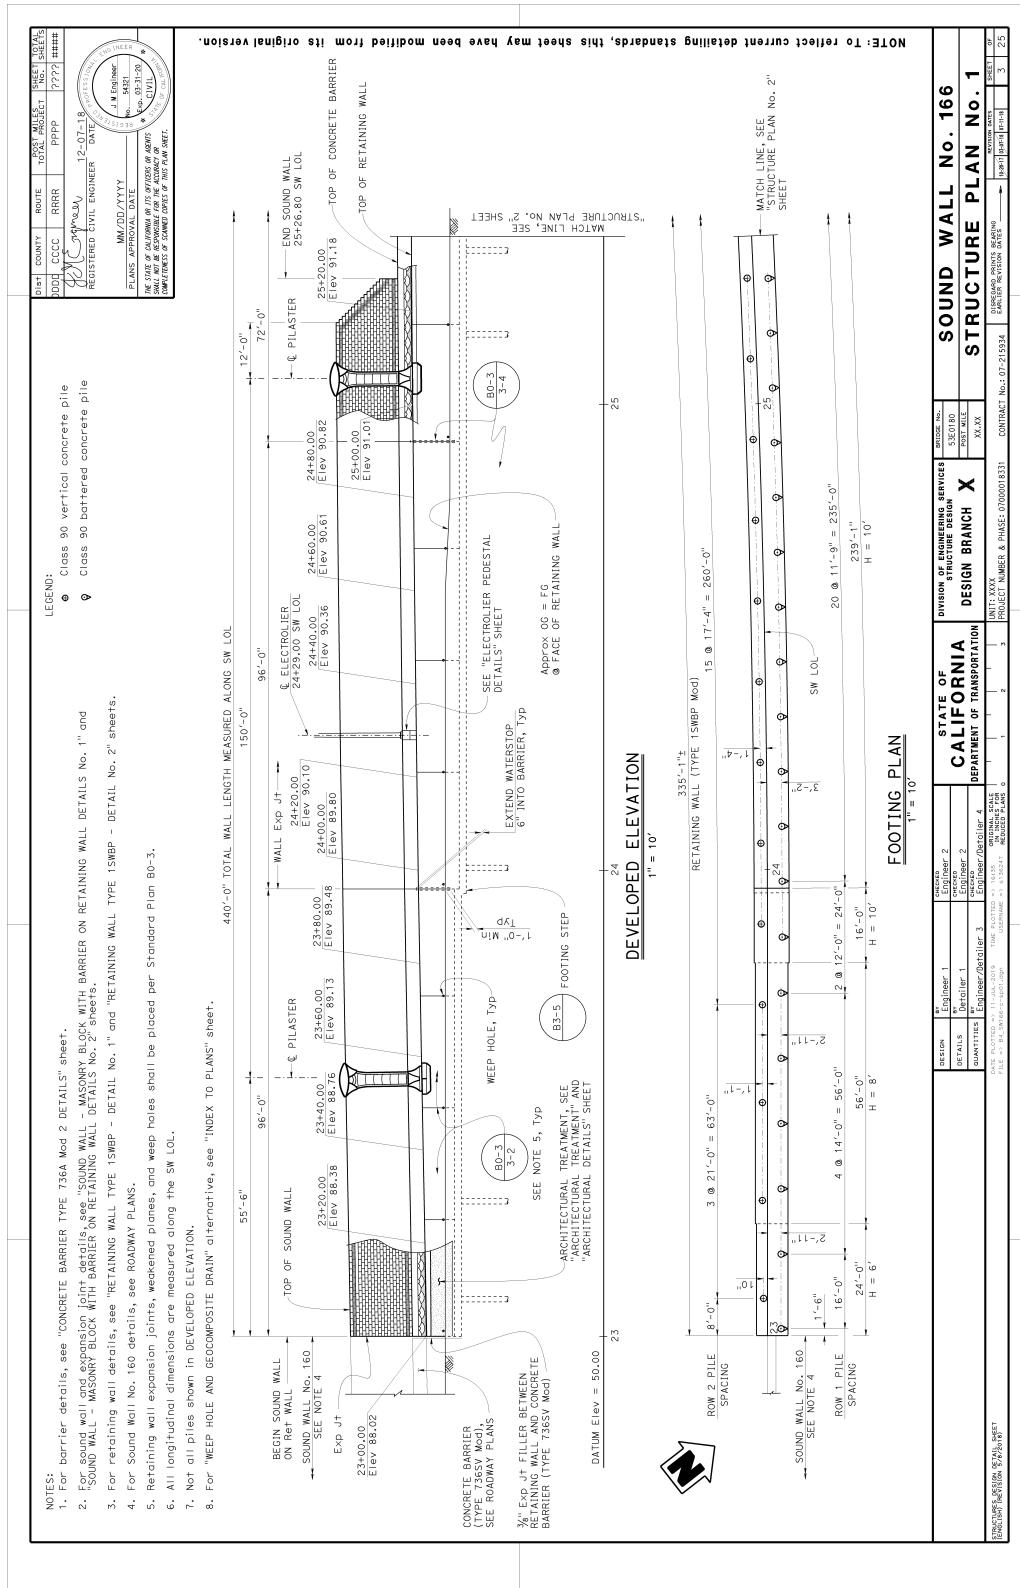




Figure 3A.C.5 Soldier Pile, Tangent or Secant Walls Detailing Example

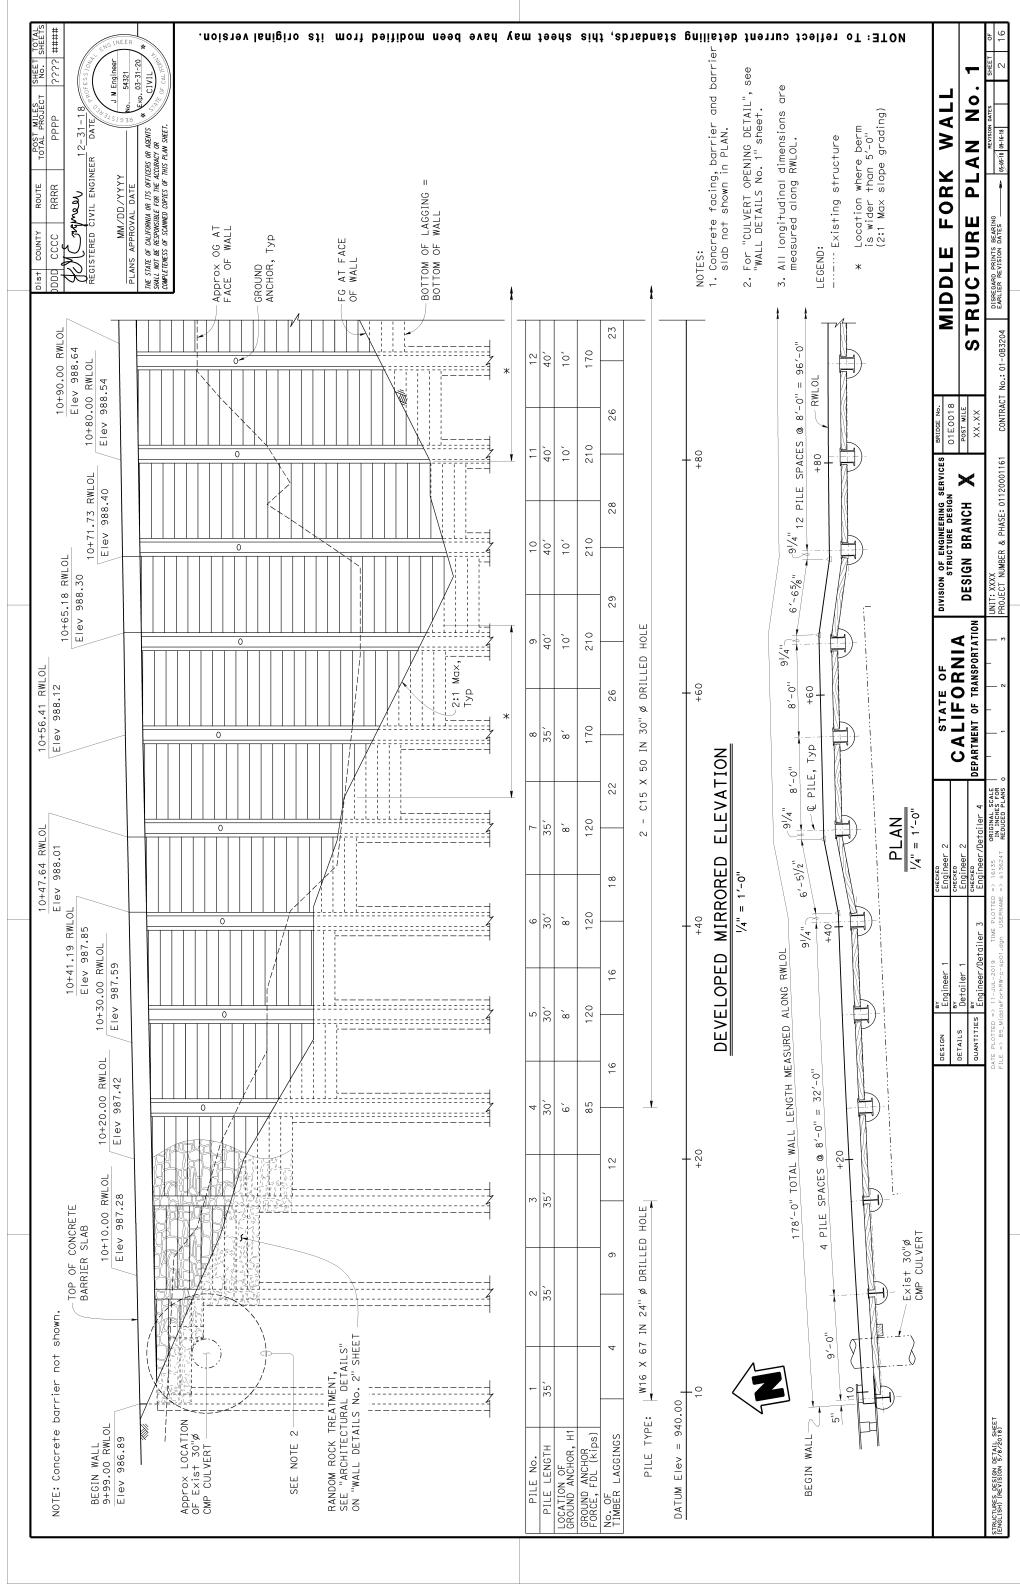




Figure 3A.C.6 Soil Nail Wall Detailing Example

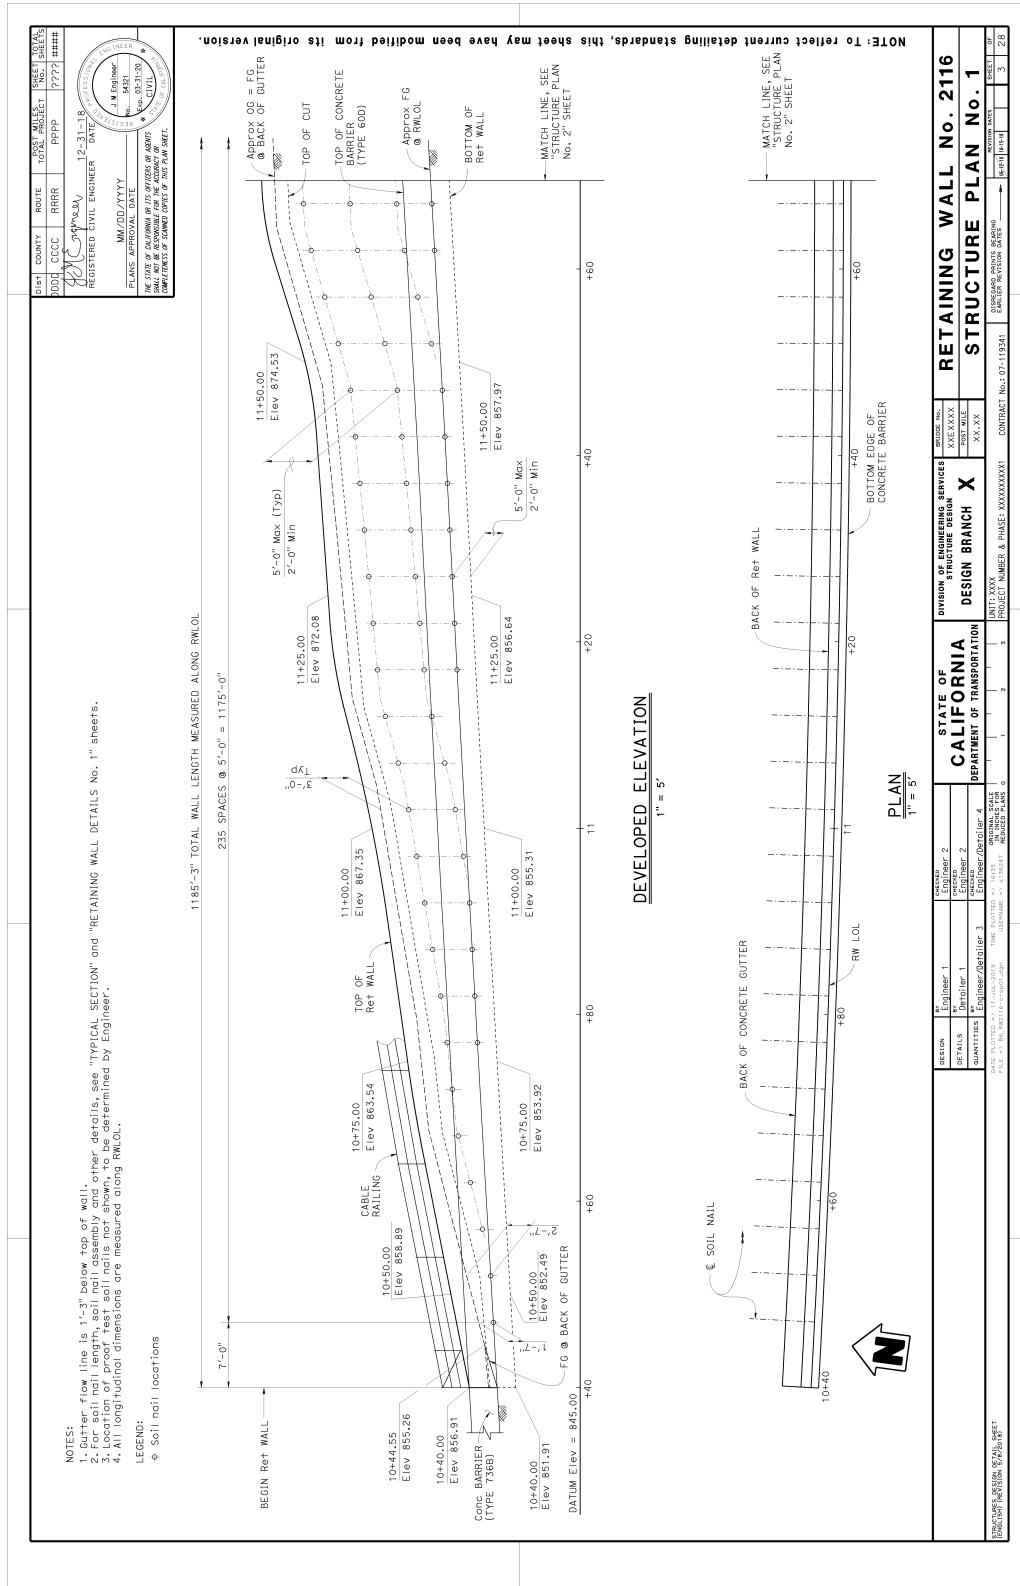




Figure 3A.C.7 Ground Anchor Wall Detailing Example

