

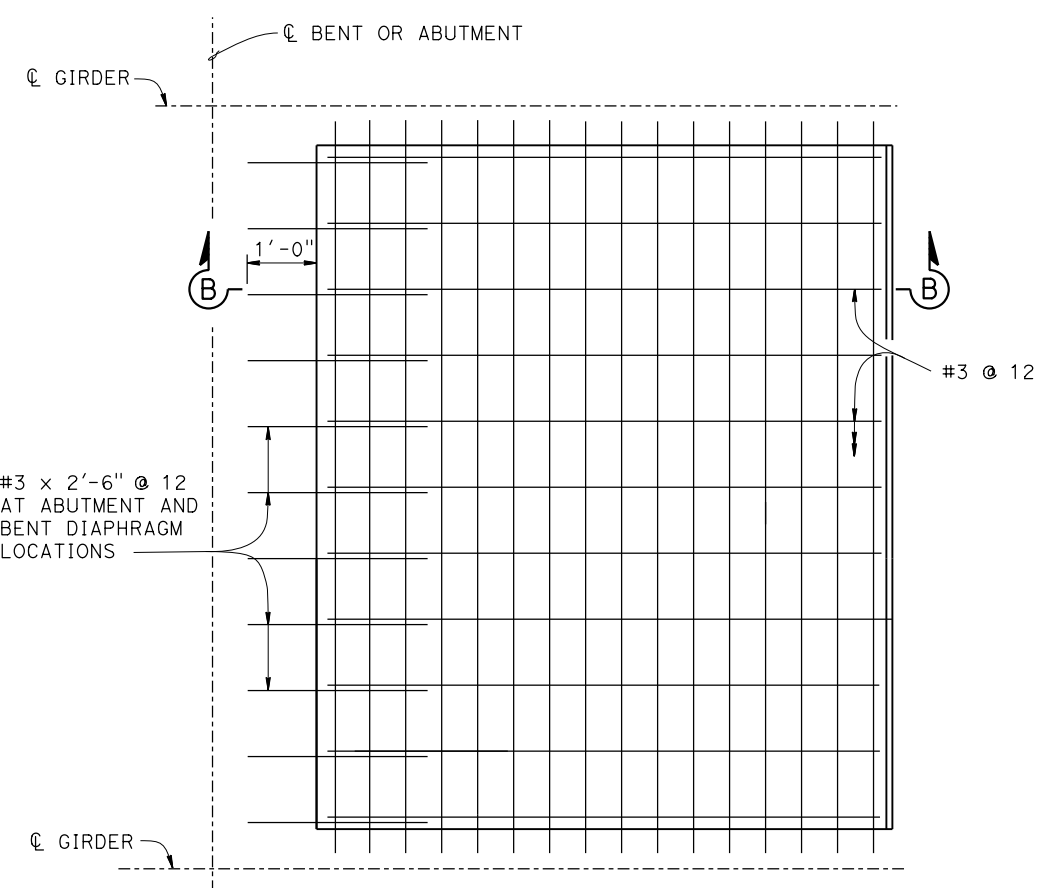


Dist	COUNTY	ROUTE	POST MILES TOTAL PROJECT	SHEET No.	TOTAL SHEETS
REGISTERED CIVIL ENGINEER			X	DATE	
PLANS APPROVAL DATE					
THE STATE OF CALIFORNIA OR ITS OFFICERS OR AGENTS SHALL NOT BE RESPONSIBLE FOR THE ACCURACY OR COMPLETENESS OF SCANNED COPIES OF THIS PLAN SHEET.					
THE REGISTERED CIVIL ENGINEER FOR THE PROJECT IS RESPONSIBLE FOR THE SELECTION AND PROPER APPLICATION OF THE COMPONENT DESIGN AND ANY MODIFICATIONS SHOWN.					

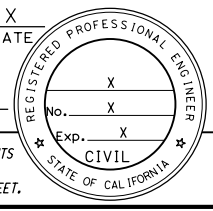


**RECTANGULAR END PANEL**  
3/4" = 1'-0"

#3 x 2'-6" @ 12 AT ABUTMENT AND BENT DIAPHRAGM LOCATIONS

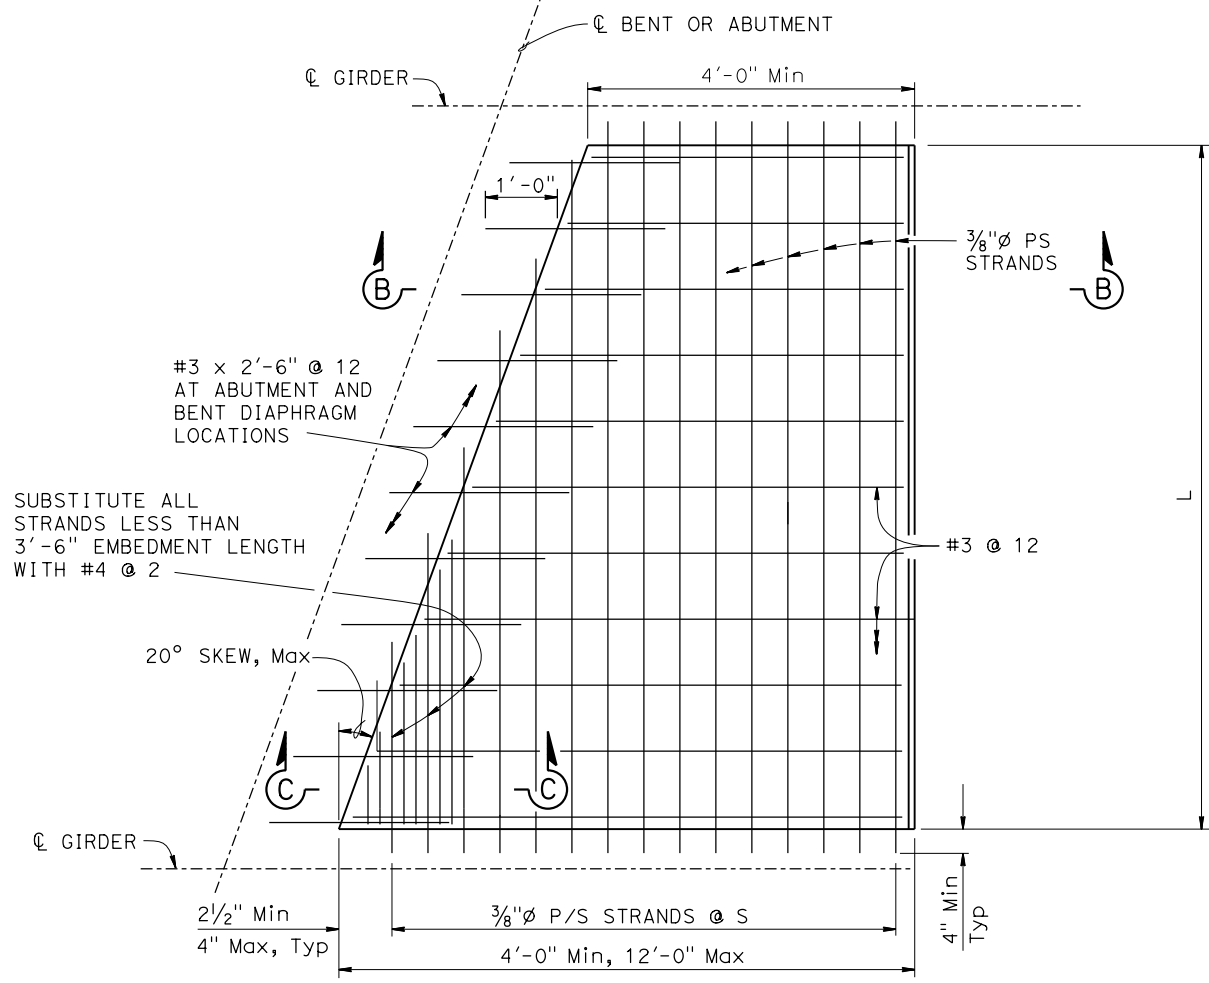


**SKEWED END PANEL**  
3/4" = 1'-0"

#3 x 2'-6" @ 12 AT ABUTMENT AND BENT DIAPHRAGM LOCATIONS  
SUBSTITUTE ALL STRANDS LESS THAN 3'-6" EMBEDMENT LENGTH WITH #4 @ 2

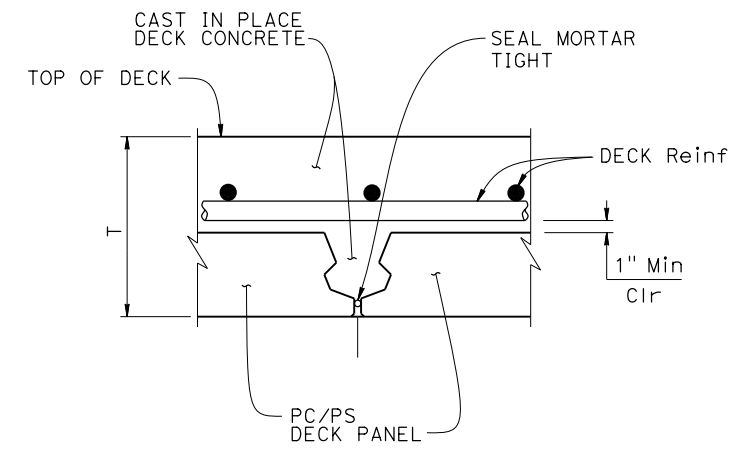


**SECTION AT DECK PANEL JOINT**  
6" = 1'-0"

NOTE: For details not shown, see xs1-180-1 or xs1-180-2 sheet.

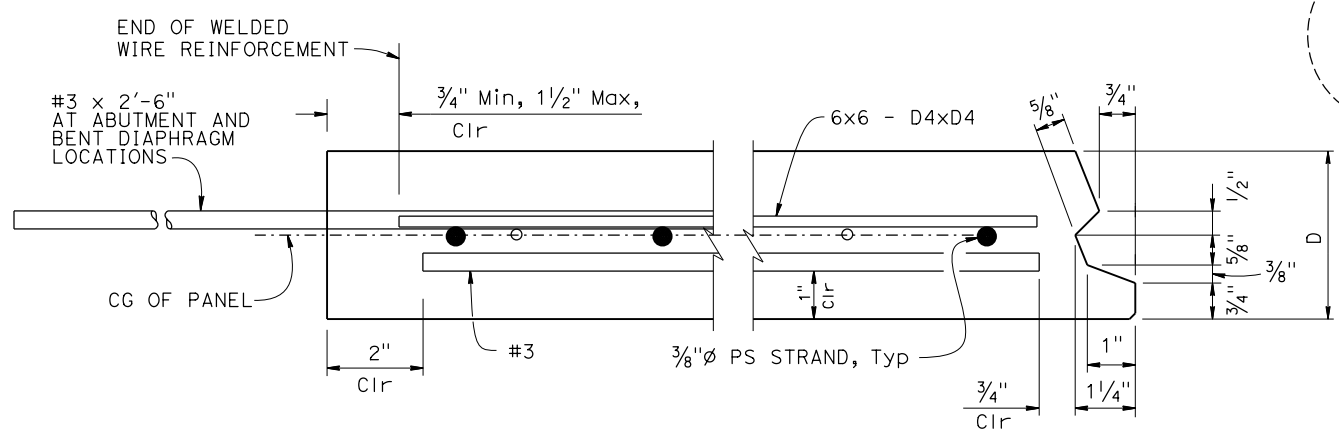


**DETAIL 1**  
6" = 1'-0"

**DETAIL 2**  
6" = 1'-0"

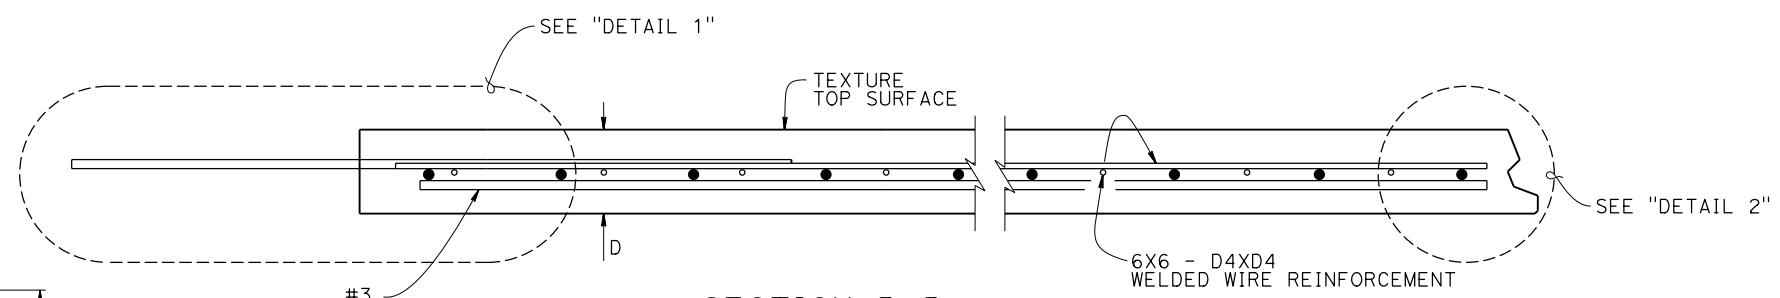

**SECTION B-B**  
3" = 1'-0"

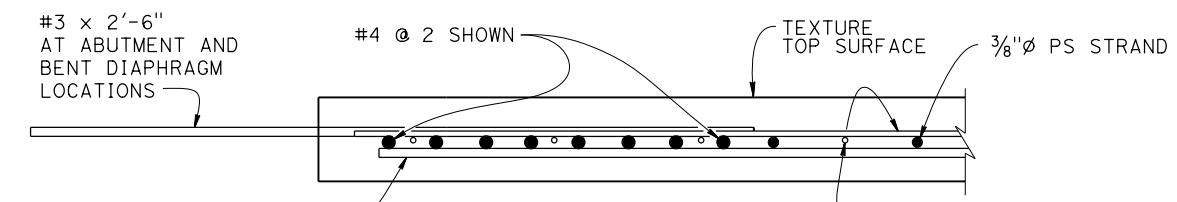

**SECTION C-C**  
3" = 1'-0"

- LEGEND:
- D Panel Depth (in.)
  - L Panel Length (ft)
  - T Total Deck Thickness (in.)
  - S Strand Spacing (in.)

BRIDGE STANDARD DETAILS		DESIGN BY X	CHECKED X	<b>STATE OF CALIFORNIA</b> DEPARTMENT OF TRANSPORTATION	<b>DIVISION OF ENGINEERING SERVICES</b>	BRIDGE No. XX-XXXX	<b>X</b> <b>PC/PS CONCRETE DECK PANEL MISCELLANEOUS DETAILS</b>
xs1-180-3	JULY 2024	DETAILS BY X	CHECKED X			POST MILE X.X	
FILE NO.	APPROVAL DATE	QUANTITIES BY X	CHECKED X				
Refer to: <a href="http://www.dot.ca.gov/hq/esc/techpubs/manual/bridgemanuals/bridge-standard-detail-sheets/index.html">http://www.dot.ca.gov/hq/esc/techpubs/manual/bridgemanuals/bridge-standard-detail-sheets/index.html</a>		DATE PLOTTED => 26-JUL-2024	TIME PLOTTED => 10:49	ORIGINAL SCALE IN INCHES FOR REDUCED PLANS 0 1 2 3	UNIT: XXXX	COUNTY/ROUTE/ZONE: XXX/XXX/X	DISREGARD PRINTS BEARING EARLIER REVISION DATES
FILE => xs1-180-3.dgn			USERNAME => s157551		PROJECT NUMBER & PHASE: XXXXXXXXXX1	CONTRACT No.: XX-XXXXX4	REVISION DATES
							SHEET OF X X