

Dist	COUNTY	ROUTE	POST MILES TOTAL PROJECT	SHEET No.	TOTAL SHEETS
REGISTERED CIVIL ENGINEER			DATE		
PLANS APPROVAL DATE			X		
<small>THE STATE OF CALIFORNIA OR ITS OFFICERS OR AGENTS SHALL NOT BE RESPONSIBLE FOR THE ACCURACY OR COMPLETENESS OF SCANNED COPIES OF THIS PLAN SHEET.</small>					
<small>THE REGISTERED CIVIL ENGINEER FOR THE PROJECT IS RESPONSIBLE FOR THE SELECTION AND PROPER APPLICATION OF THE COMPONENT DESIGN AND ANY MODIFICATIONS SHOWN.</small>					

**GENERAL DECK PANEL DESIGN NOTES:**




DESIGN:  
AASHTO LRFD Bridge Design Specifications,  
2017 edition with California Amendments,  
preface dated December 2023

PRESTRESSING:  
 $P_j = 16$  kips/strand  
All prestressing steel must be  $\frac{3}{8}$ "  $\phi$  Grade 270, seven wire low relaxation strands

CONCRETE STRENGTH:  
 $f'_{ci} = 4.5$  ksi  
 $f'_c = 6.0$  ksi

**DECK PANEL TABLE**

GIRDER SPACING (ft)	PANEL DEPTH "D" (in.)	PANEL LENGTH "L" (ft)	STRAND SPACING "S" (in.)	TOTAL DECK THICKNESS "T" (in.)

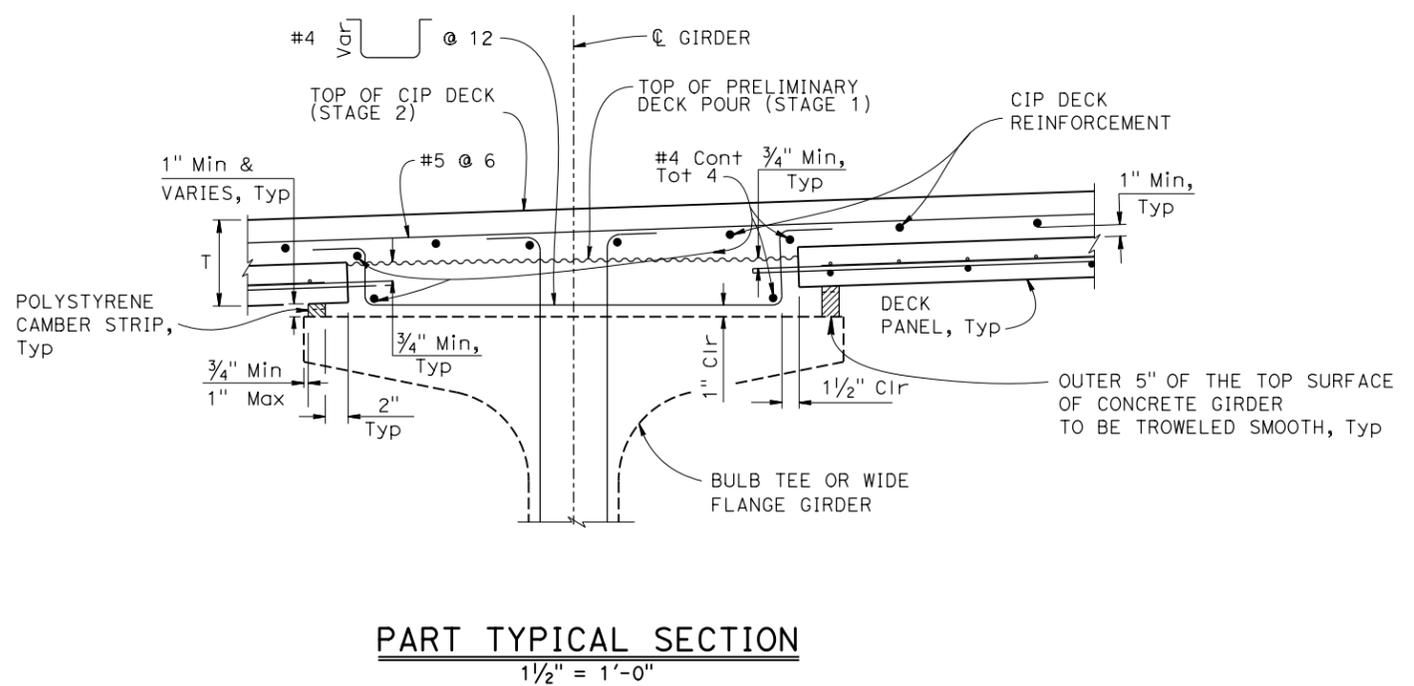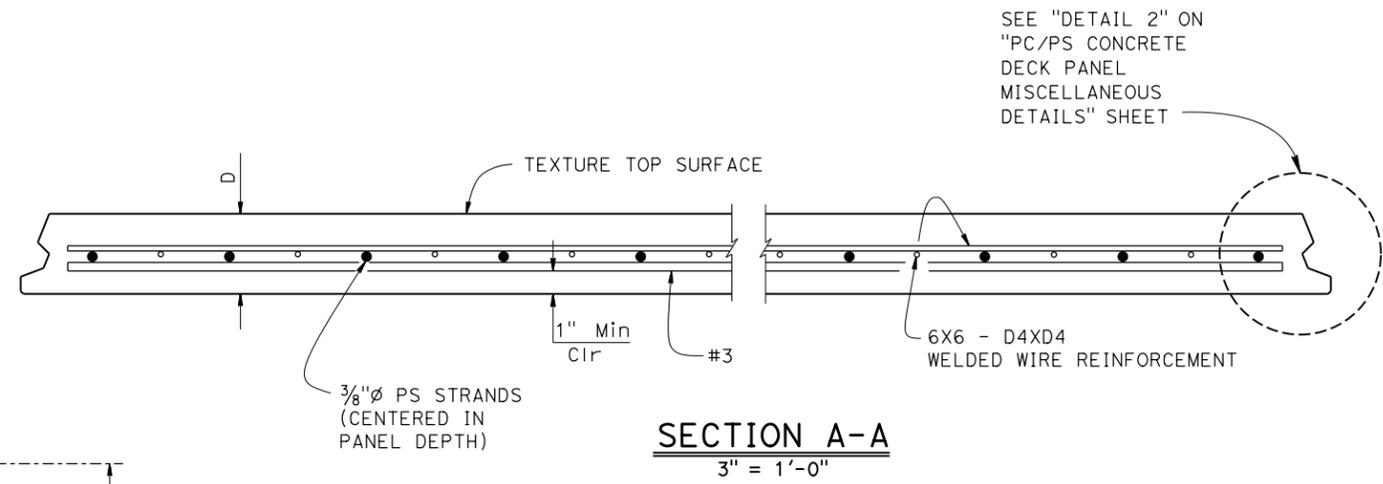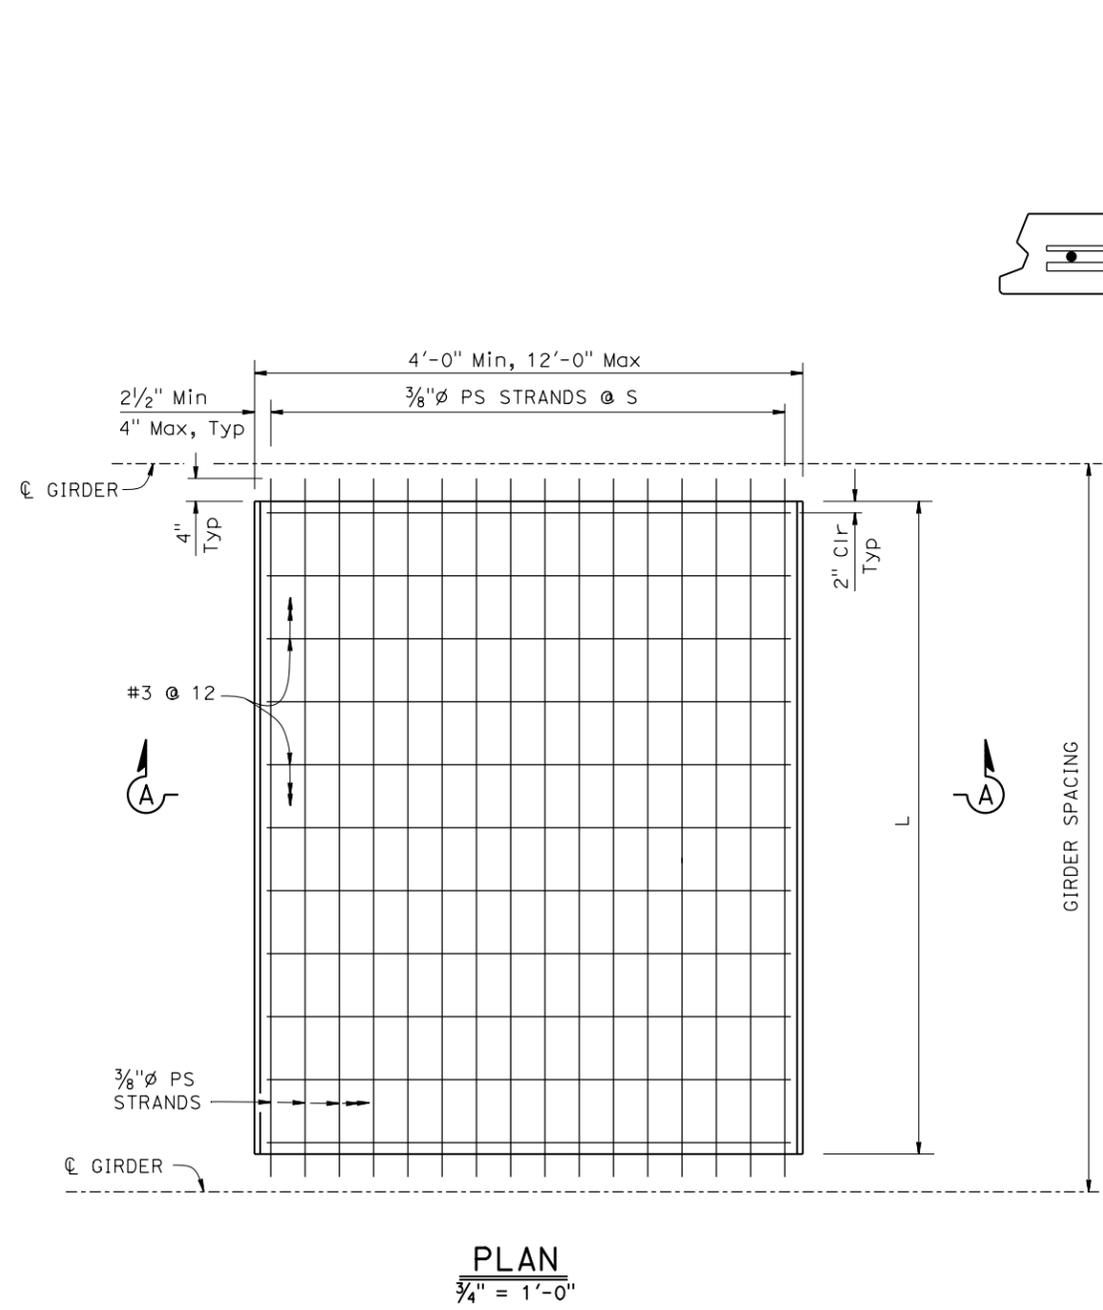

BRIDGE STANDARD DETAILS		DESIGN BY X	CHECKED X	<b>STATE OF CALIFORNIA</b> DEPARTMENT OF TRANSPORTATION	<b>DIVISION OF ENGINEERING SERVICES</b>	BRIDGE No. XX-XXXX	<b>X</b> <b>PC/PS CONCRETE DECK PANEL DETAILS (BULB TEE/WIDE FLANGE)</b>					
xs1-180-1 FILE NO.	JULY 2024 APPROVAL DATE	DETAILS BY X	CHECKED X			POST MILE X.X						
		QUANTITIES BY X	CHECKED X									
<small>Refer to: <a href="http://www.dot.ca.gov/hq/esc/techpubs/manual/bridgemanuals/bridge-standard-detail-sheets/index.html">http://www.dot.ca.gov/hq/esc/techpubs/manual/bridgemanuals/bridge-standard-detail-sheets/index.html</a></small>		DATE PLOTTED => 26-JUL-2024	TIME PLOTTED => 10:49	ORIGINAL SCALE IN INCHES FOR REDUCED PLANS 0 1 2 3	UNIT: XXXX PROJECT NUMBER & PHASE: XXXXXXXXXX1	COUNTY/ROUTE/ZONE: XXX/XXX/X CONTRACT No.: XX-XXXXX4	DISREGARD PRINTS BEARING EARLIER REVISION DATES					
<table border="1"> <tr> <td>REVISION DATES</td> <td>SHEET</td> <td>OF</td> </tr> <tr> <td></td> <td>X</td> <td>X</td> </tr> </table>							REVISION DATES	SHEET	OF		X	X
REVISION DATES	SHEET	OF										
	X	X										