



Dist	COUNTY	ROUTE	POST MILES TOTAL PROJECT	SHEET No.	TOTAL SHEETS
REGISTERED CIVIL ENGINEER			X	DATE	
PLANS APPROVAL DATE					
THE STATE OF CALIFORNIA OR ITS OFFICERS OR AGENTS SHALL NOT BE RESPONSIBLE FOR THE ACCURACY OR COMPLETENESS OF SCANNED COPIES OF THIS PLAN SHEET.					
THE REGISTERED CIVIL ENGINEER FOR THE PROJECT IS RESPONSIBLE FOR THE SELECTION AND PROPER APPLICATION OF THE COMPONENT DESIGN AND ANY MODIFICATIONS SHOWN.					

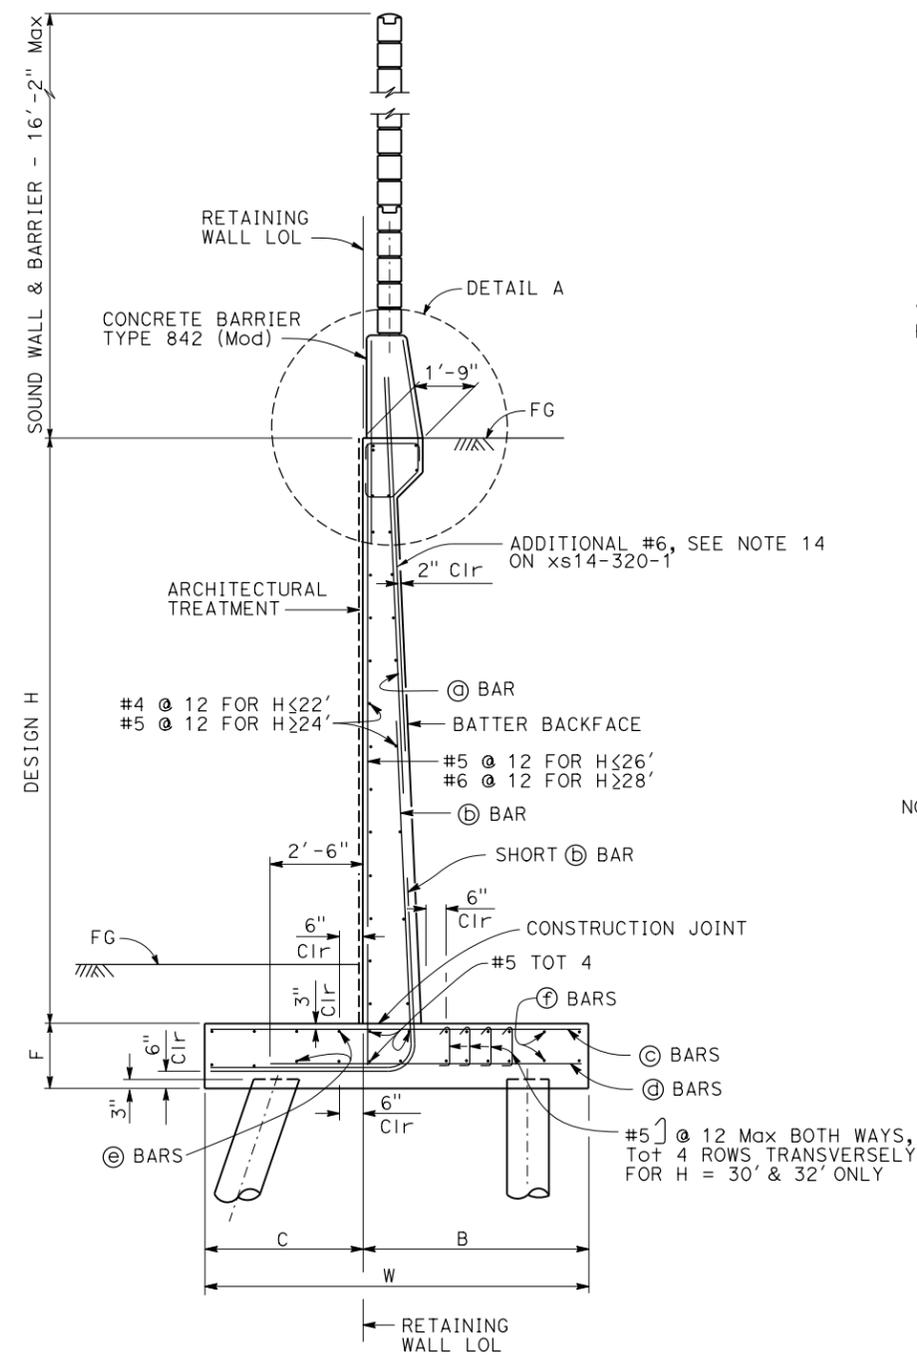


PILE FOOTING SECTION
NO SCALE

NOTE: All piles not shown.

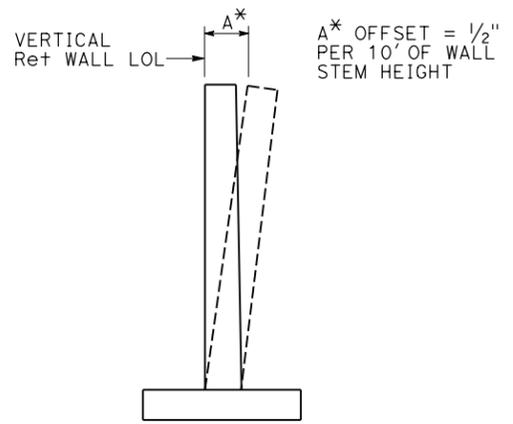


WALL OFFSET
NO SCALE

NOTE: Values for offsetting forms to be determined by the Engineer.

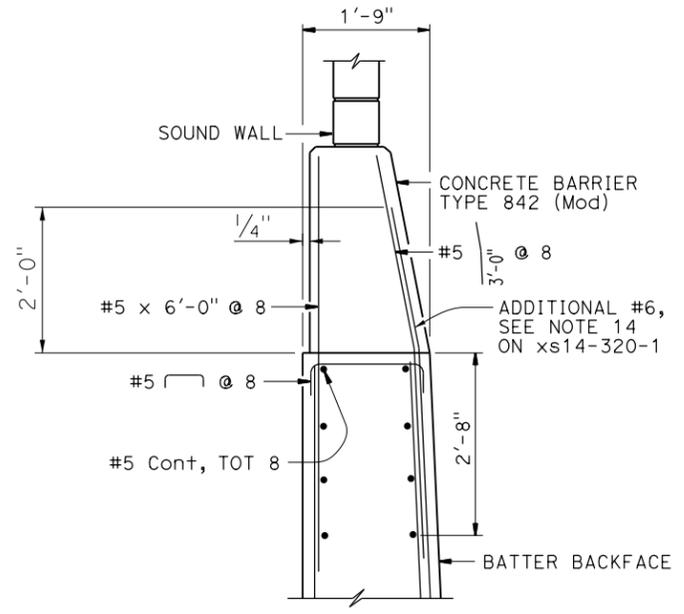


OPTIONAL DETAIL A
3/4" = 1'-0"


NOTE: For Details not shown, see "DETAIL A".

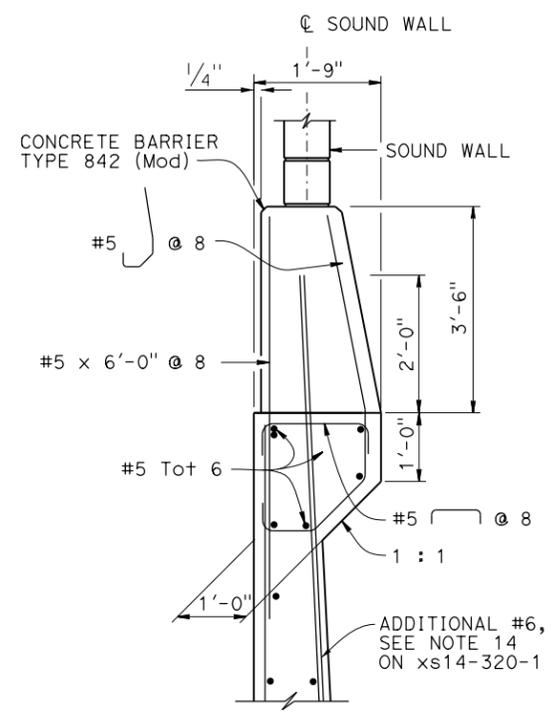


DETAIL A
3/4" = 1'-0"

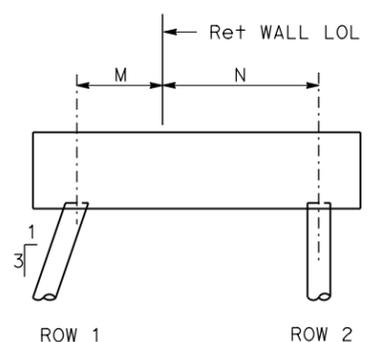

H = 6'-0" THROUGH 18'-0"

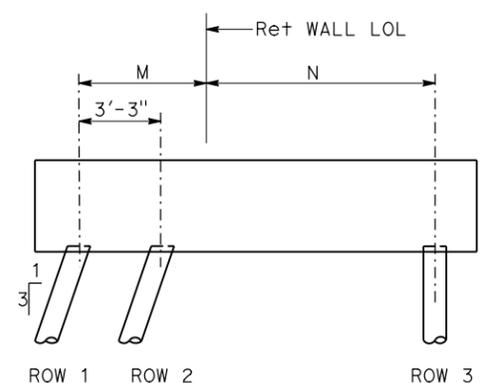

H = 20'-0" THROUGH 28'-0"

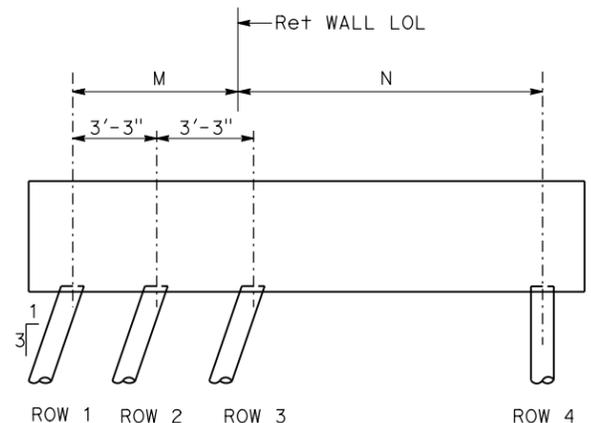

H = 30'-0" THROUGH 32'-0"

PILE PATTERN
NO SCALE

BRIDGE STANDARD DETAILS		
xs14-320-2 FILE NO.	April 2022 APPROVAL DATE	The components of the Bridge Standard Details have been prepared under the responsible charge of the Technical Owner, a registered civil engineer in the State of California.

STATE OF CALIFORNIA DEPARTMENT OF TRANSPORTATION	DIVISION OF ENGINEERING SERVICES
---	----------------------------------

BRIDGE No. XX-XXXX	X
POST MILE X.X	
RETAINING WALL TYPE 1SWBP-DETAILS No.2	