

Dist	COUNTY	ROUTE	POST MILES TOTAL PROJECT	SHEET No.	TOTAL SHEETS








REGISTERED CIVIL ENGINEER	X	DATE	
PLANS APPROVAL DATE			

REGISTERED PROFESSIONAL ENGINEER	X
No.	X
Exp.	X
CIVIL	
STATE OF CALIFORNIA	

THE STATE OF CALIFORNIA OR ITS OFFICERS OR AGENTS SHALL NOT BE RESPONSIBLE FOR THE ACCURACY OR COMPLETENESS OF SCANNED COPIES OF THIS PLAN SHEET.

THE REGISTERED CIVIL ENGINEER FOR THE PROJECT IS RESPONSIBLE FOR THE SELECTION AND PROPER APPLICATION OF THE COMPONENT DESIGN AND ANY MODIFICATIONS SHOWN.

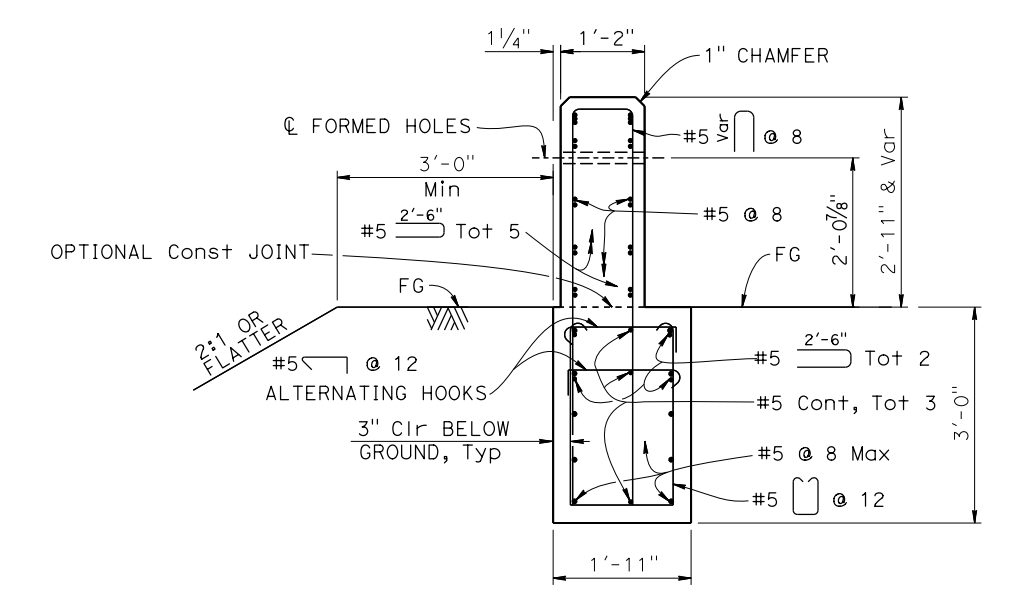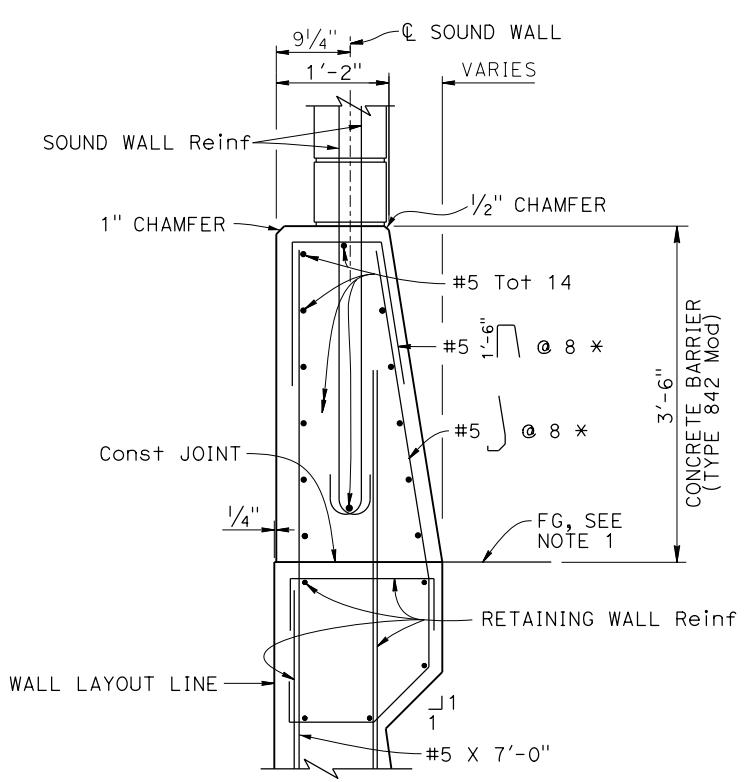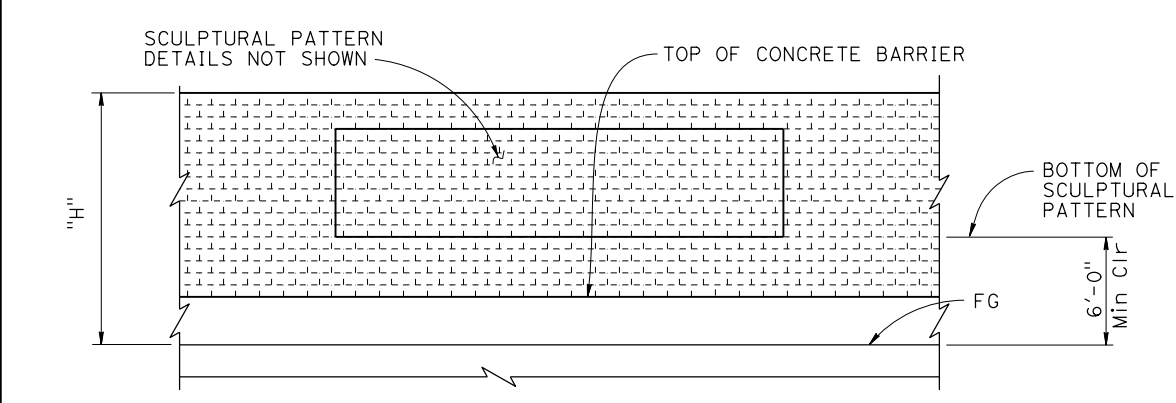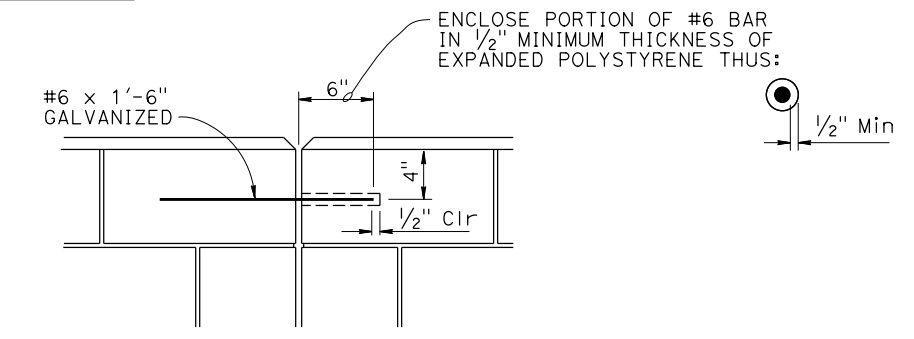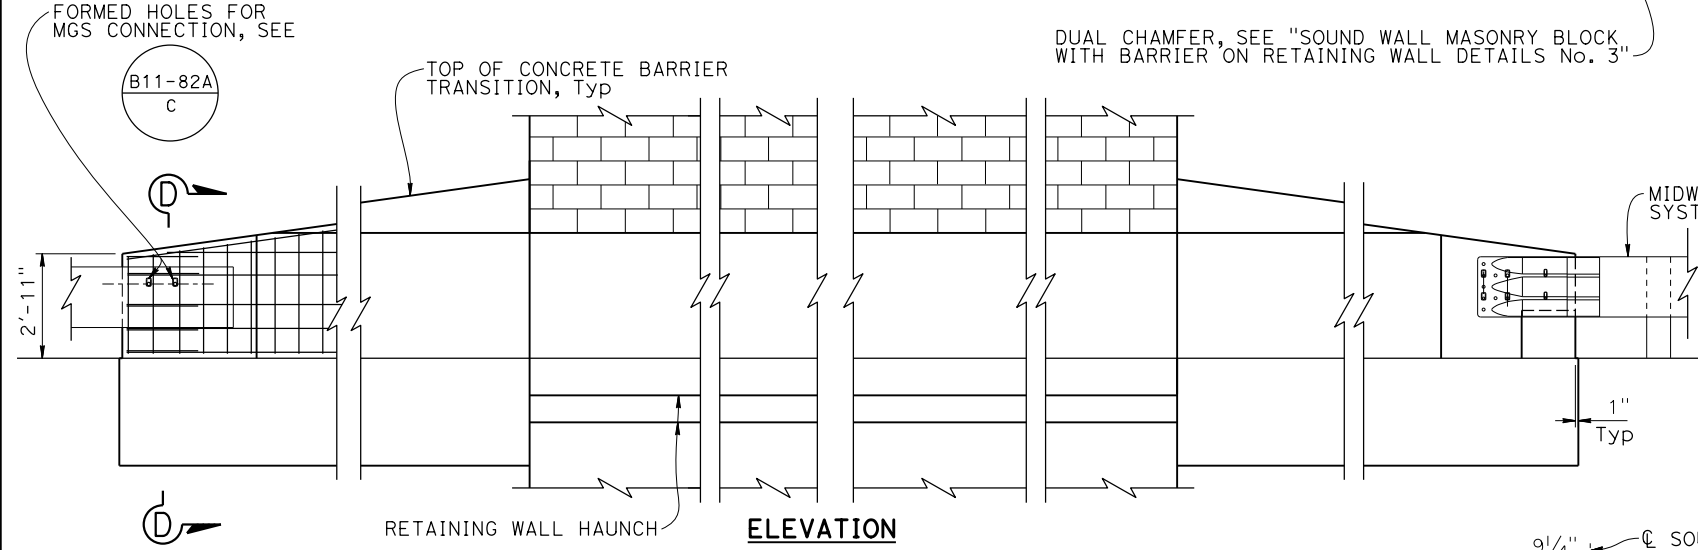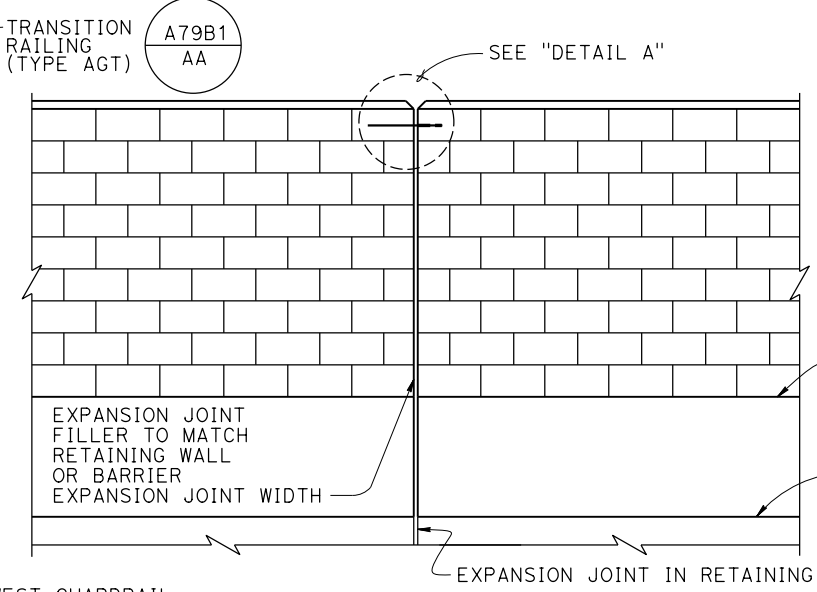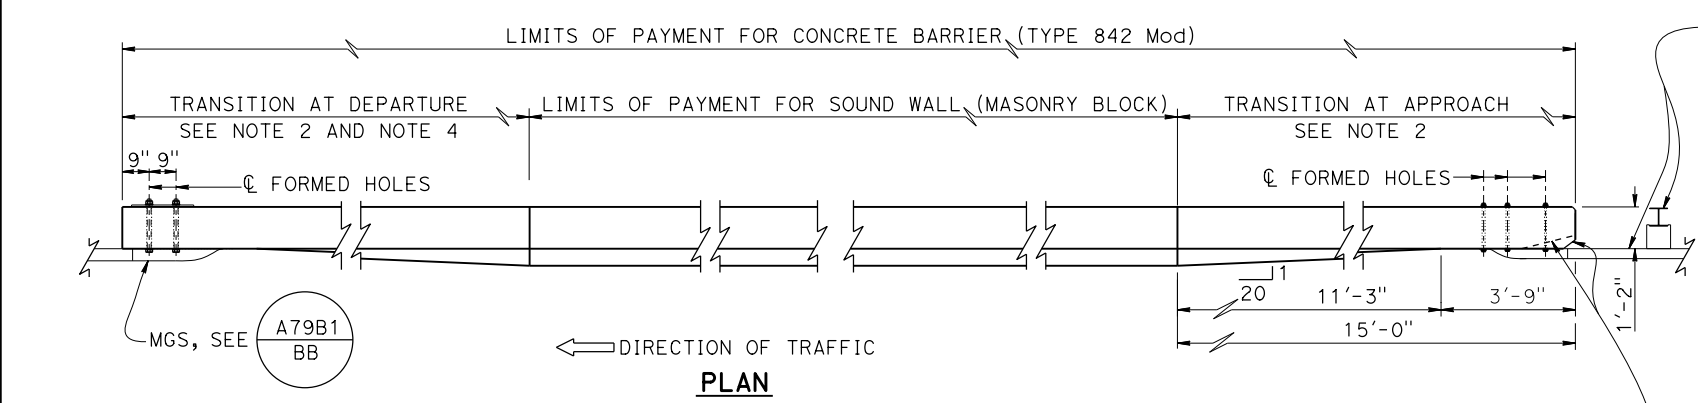

- NOTES:
- Slope ground at traffic side of barrier to drain. Maximum slope  $\pm 10\%$ , see Standard Plan B11-82, Note 3.
  - For "CONCRETE BARRIER TRANSITION AT APPROACH" and connection details, see "SOUND WALL MASONRY BLOCK WITH BARRIER ON RETAINING WALL DETAILS No. 3" sheet.
  - For concrete barrier details not shown, see Standard Plans B11-81, B11-82 and B11-82A.
  - If departure end block is within the Clear Recovery Zone (CRZ, 30 feet for expressways and freeways, or 20 feet for conventional highways) of opposing traffic, then use the approach end block at departure end.

\* Spacing is 6" within 6'-6" of expansion joints and end of barrier.

NO SCALE

BRIDGE STANDARD DETAILS			STATE OF CALIFORNIA		DIVISION OF ENGINEERING SERVICES		BRIDGE No. XX-XXXX		X						
xs15-130-2	October 2024	The components of the Bridge Standard Details have been prepared under the responsible charge of the Technical Owner, a registered civil engineer in the State of California	DEPARTMENT OF TRANSPORTATION		ENGINEERING SERVICES		POST MILE X.X		SOUND WALL MASONRY BLOCK WITH BARRIER ON RETAINING WALL DETAILS No. 2						
Refer to: <a href="http://www.dot.ca.gov/hq/esc/techpubs/manual/bridgemanuals/bridge-standard-detail-sheets/index.html">http://www.dot.ca.gov/hq/esc/techpubs/manual/bridgemanuals/bridge-standard-detail-sheets/index.html</a>			DATE PLOTTED => 14-OCT-2024	TIME PLOTTED => 12:16	ORIGINAL SCALE IN INCHES FOR REDUCED PLANS	0	1	2	3	UNIT: XXXX PROJECT NUMBER & PHASE: XXXXXXXXXX1	COUNTY/ROUTE/ZONE: XXX/XXX/X CONTRACT No.: XX-XXXXX4	DISREGARD PRINTS BEARING EARLIER REVISION DATES	REVISION DATES	SHEET X	OF X