





Figure 8A.B.2 Modified Standard Retaining Wall (Type 1) Detailing Example 2

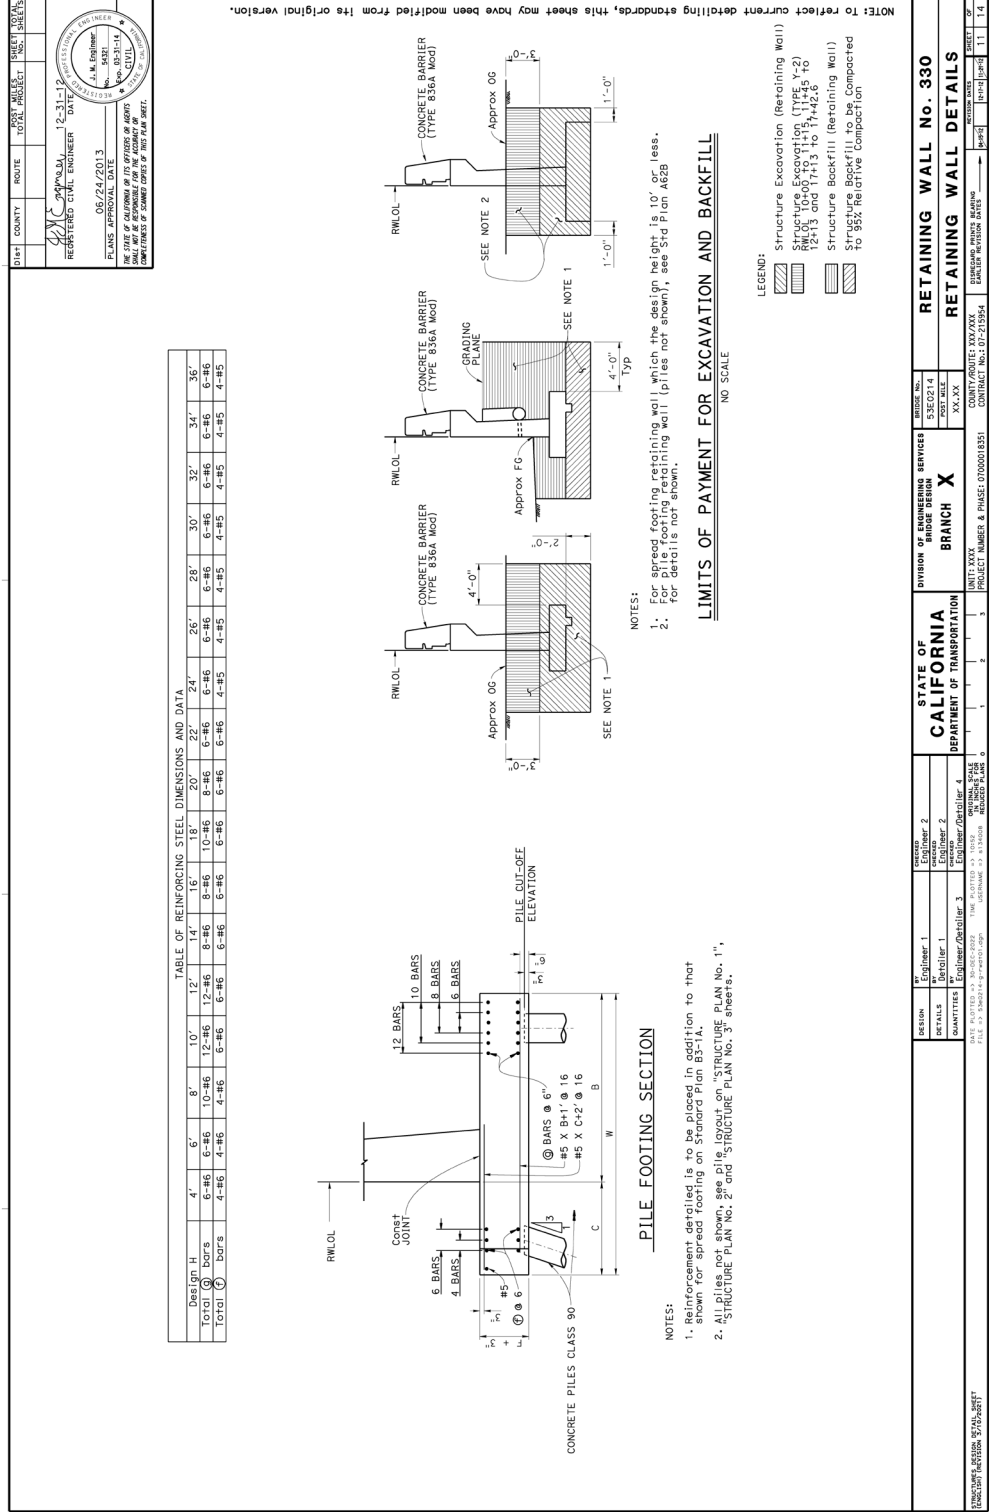




Figure 8A.B.3 Soldier Pile Retaining Wall Detailing Example 3

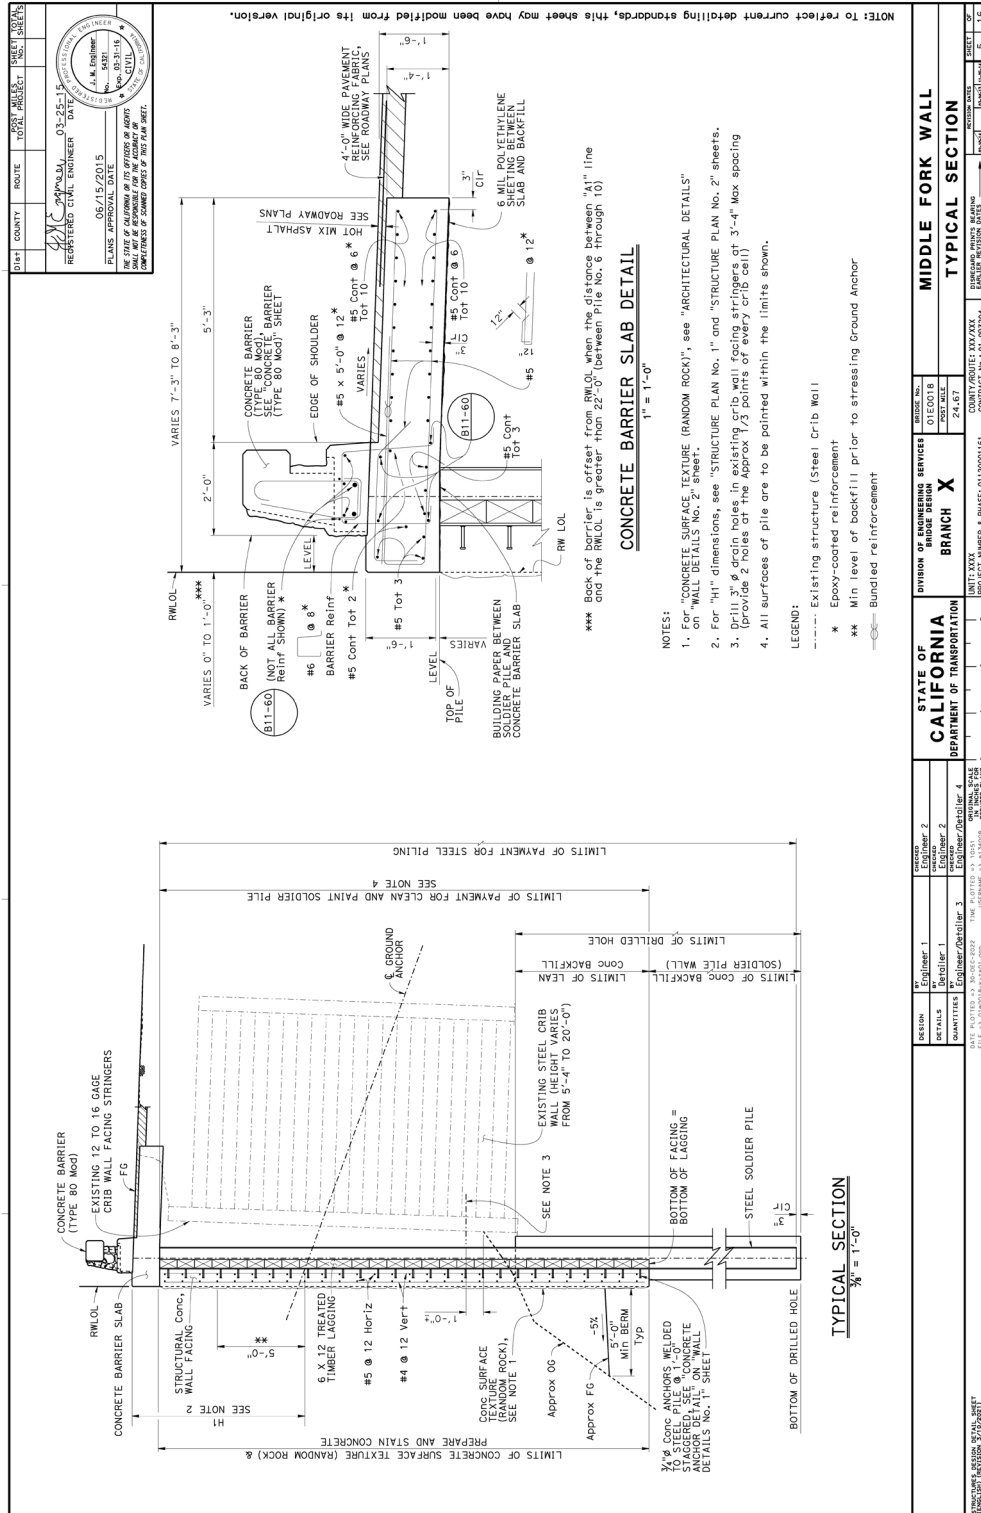




Figure 8A.B.4 Soldier Pile Retaining Wall Detailing Example 4

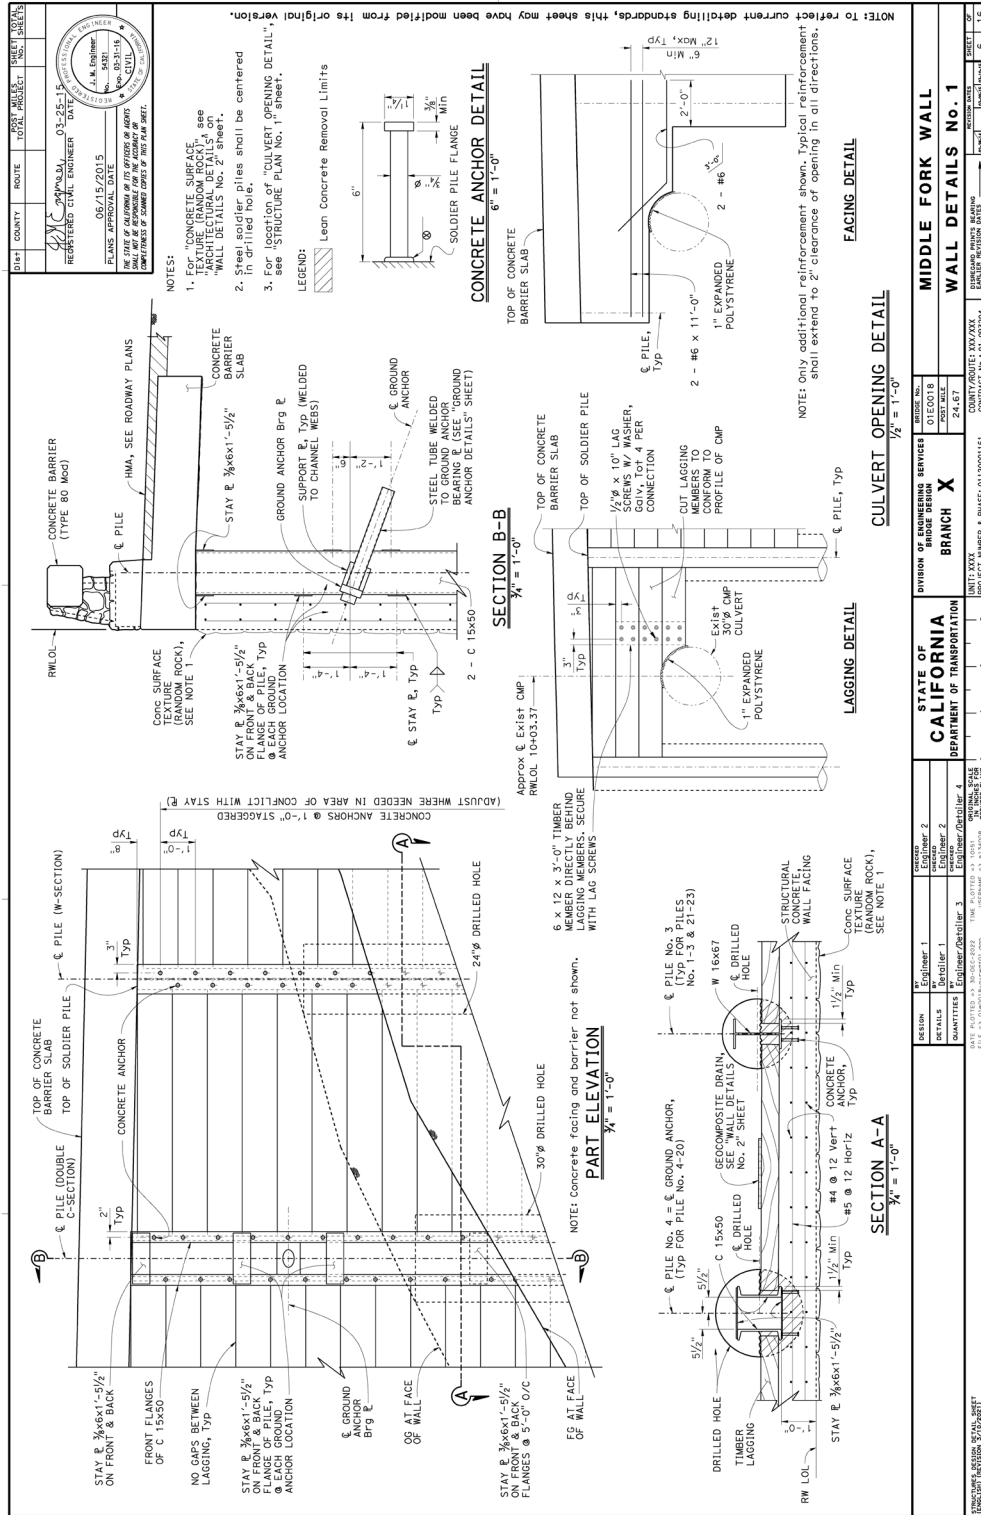




Figure 8A.B.5 Soldier Pile Retaining Wall Detailing Example 5

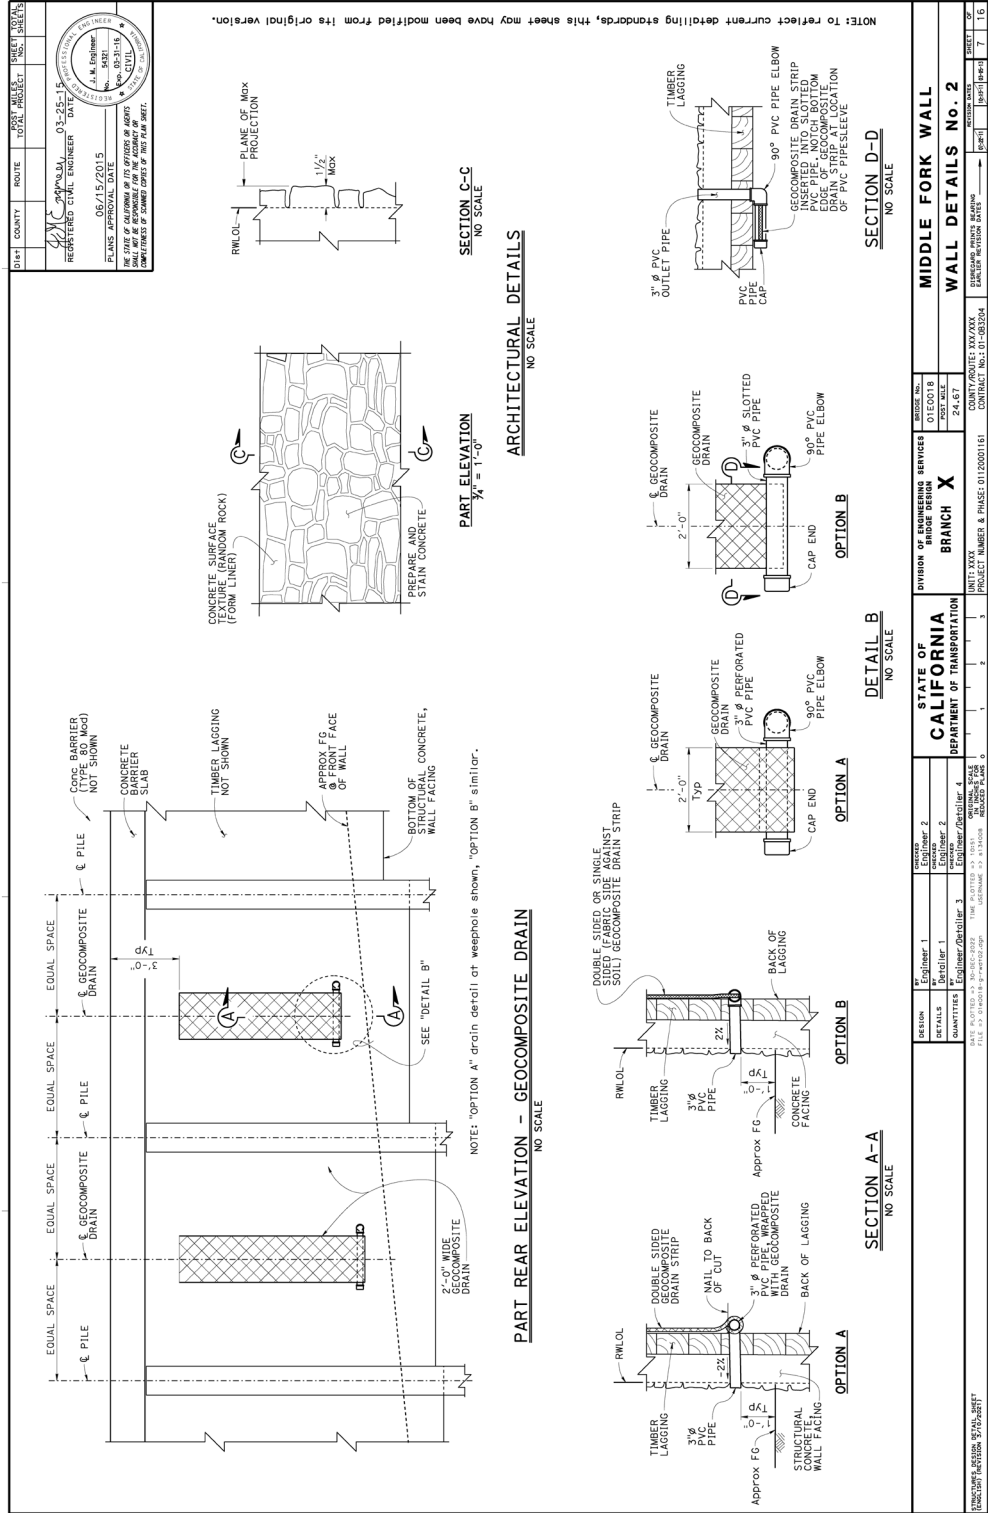




Figure 8A.B.6 Soil Nail Wall Detailing Example 6

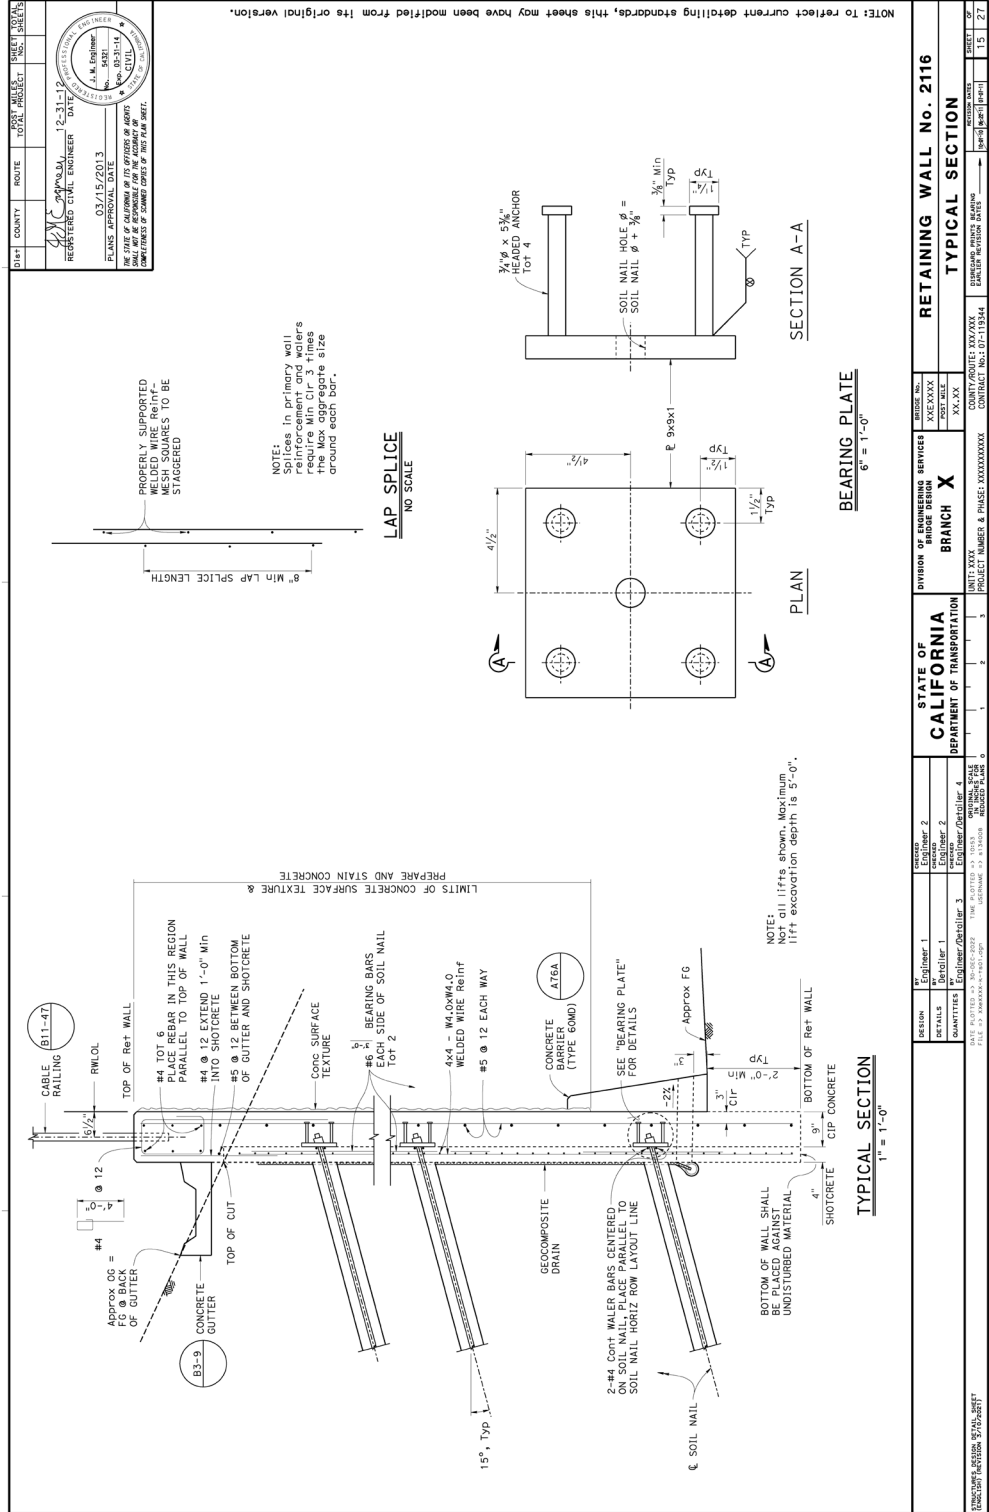




Figure 8A.B.7 Soil Nail Wall Detailing Example 7

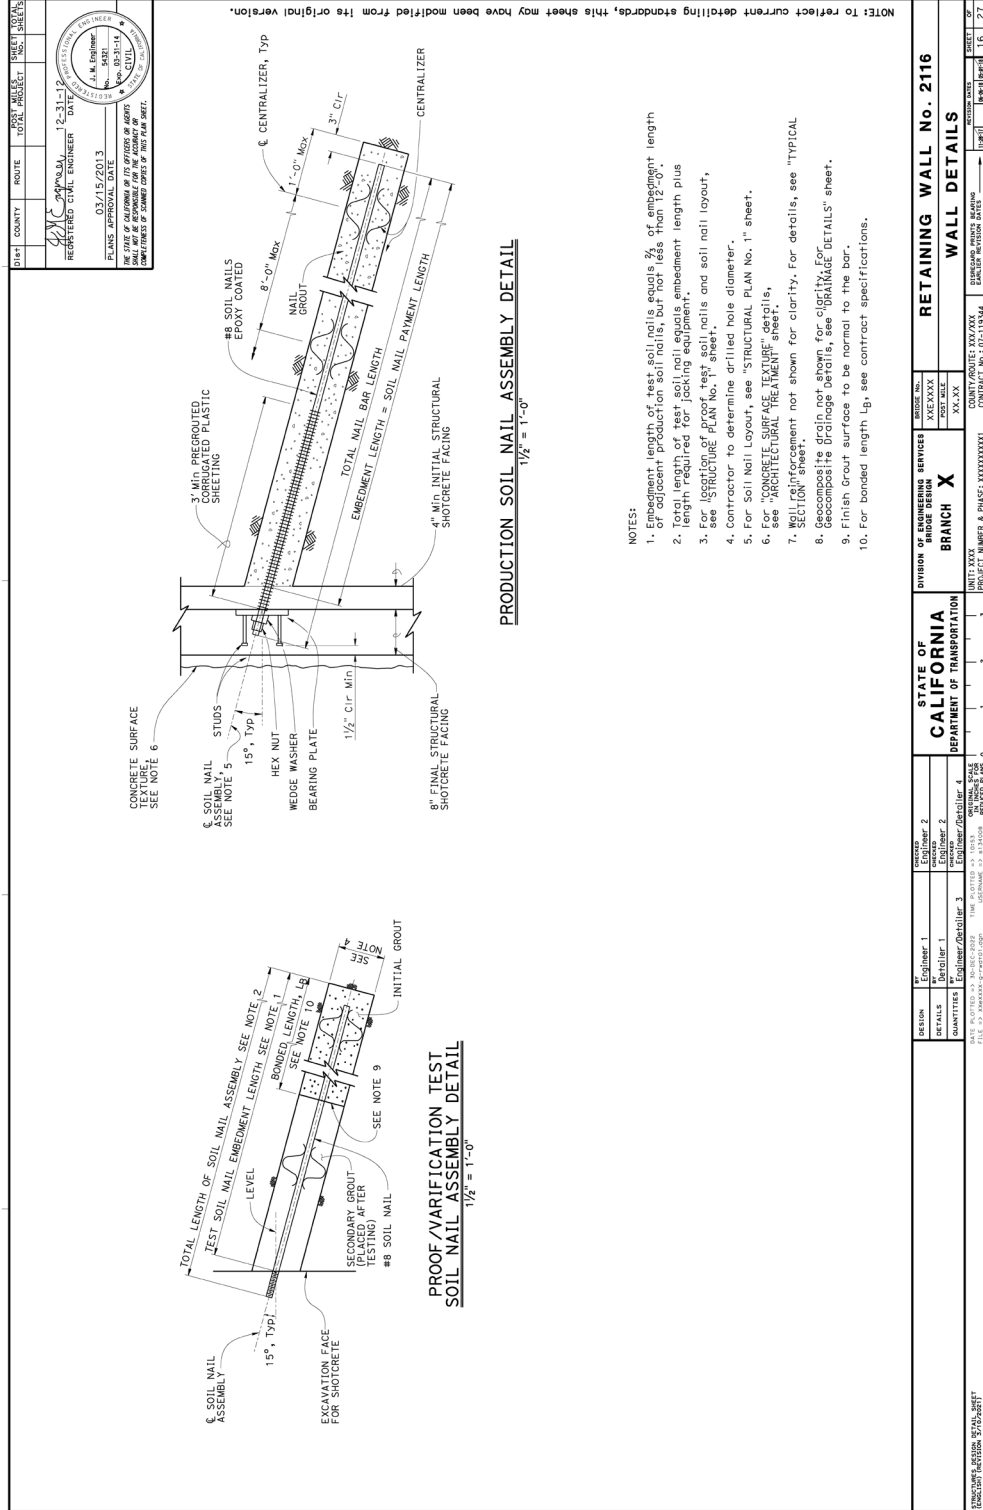




Figure 8A.B.8 Ground Anchor Wall Detailing Example 8

