



Figure 9A.A.1 Girder Layout Detailing Example 1

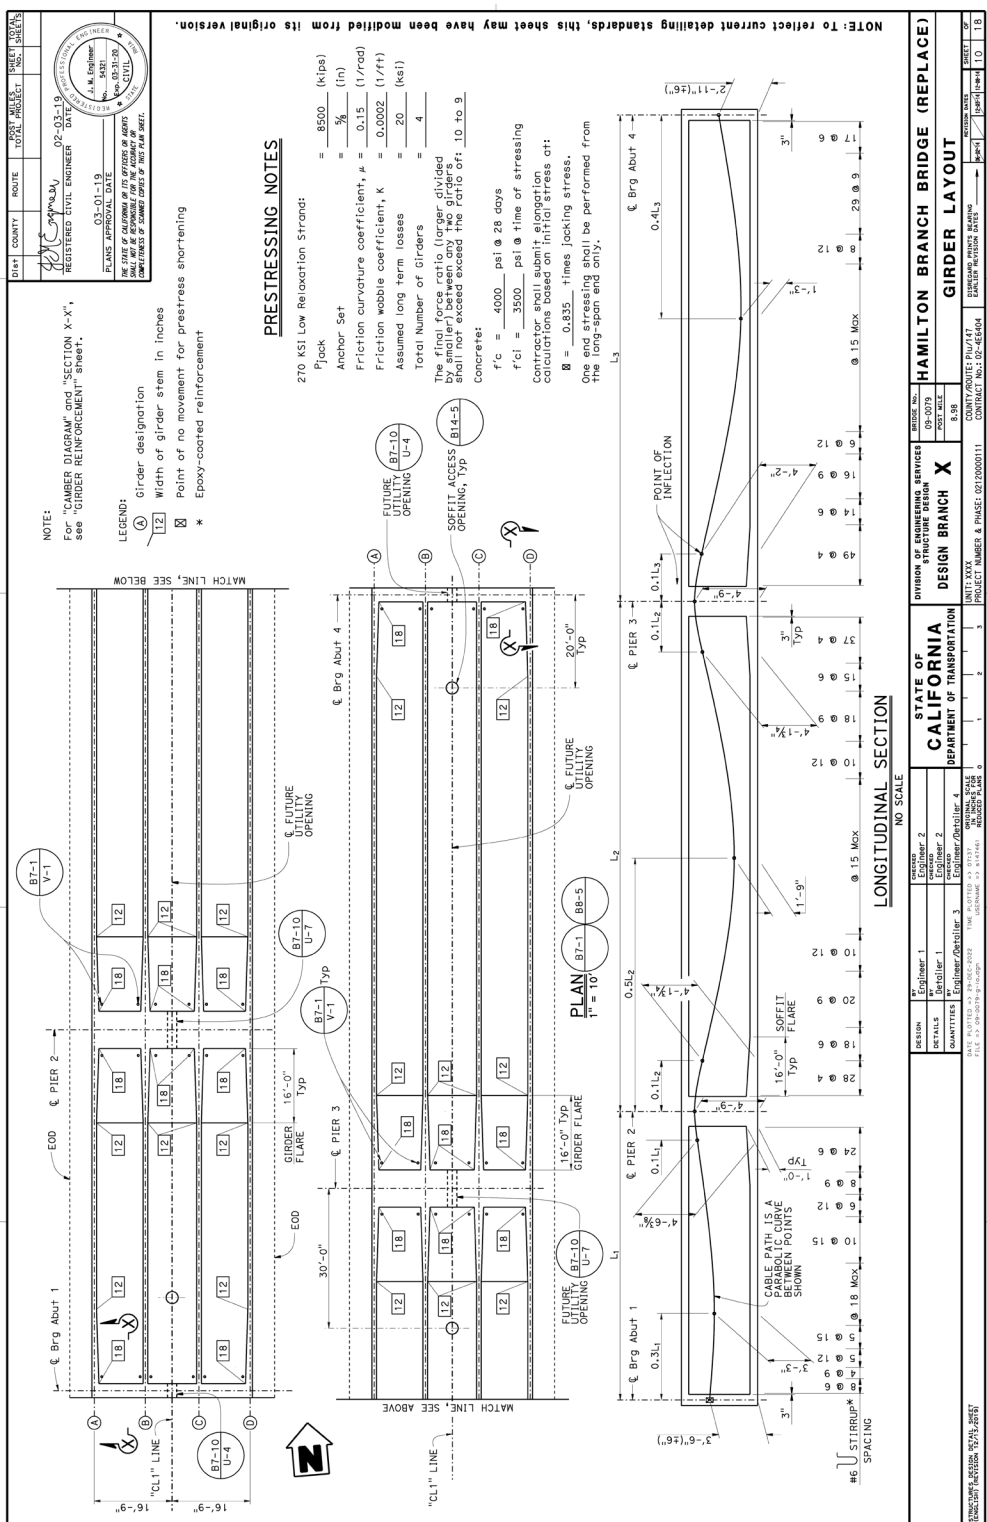




Figure 9A.A.2 Girder Layout Detailing Example 2


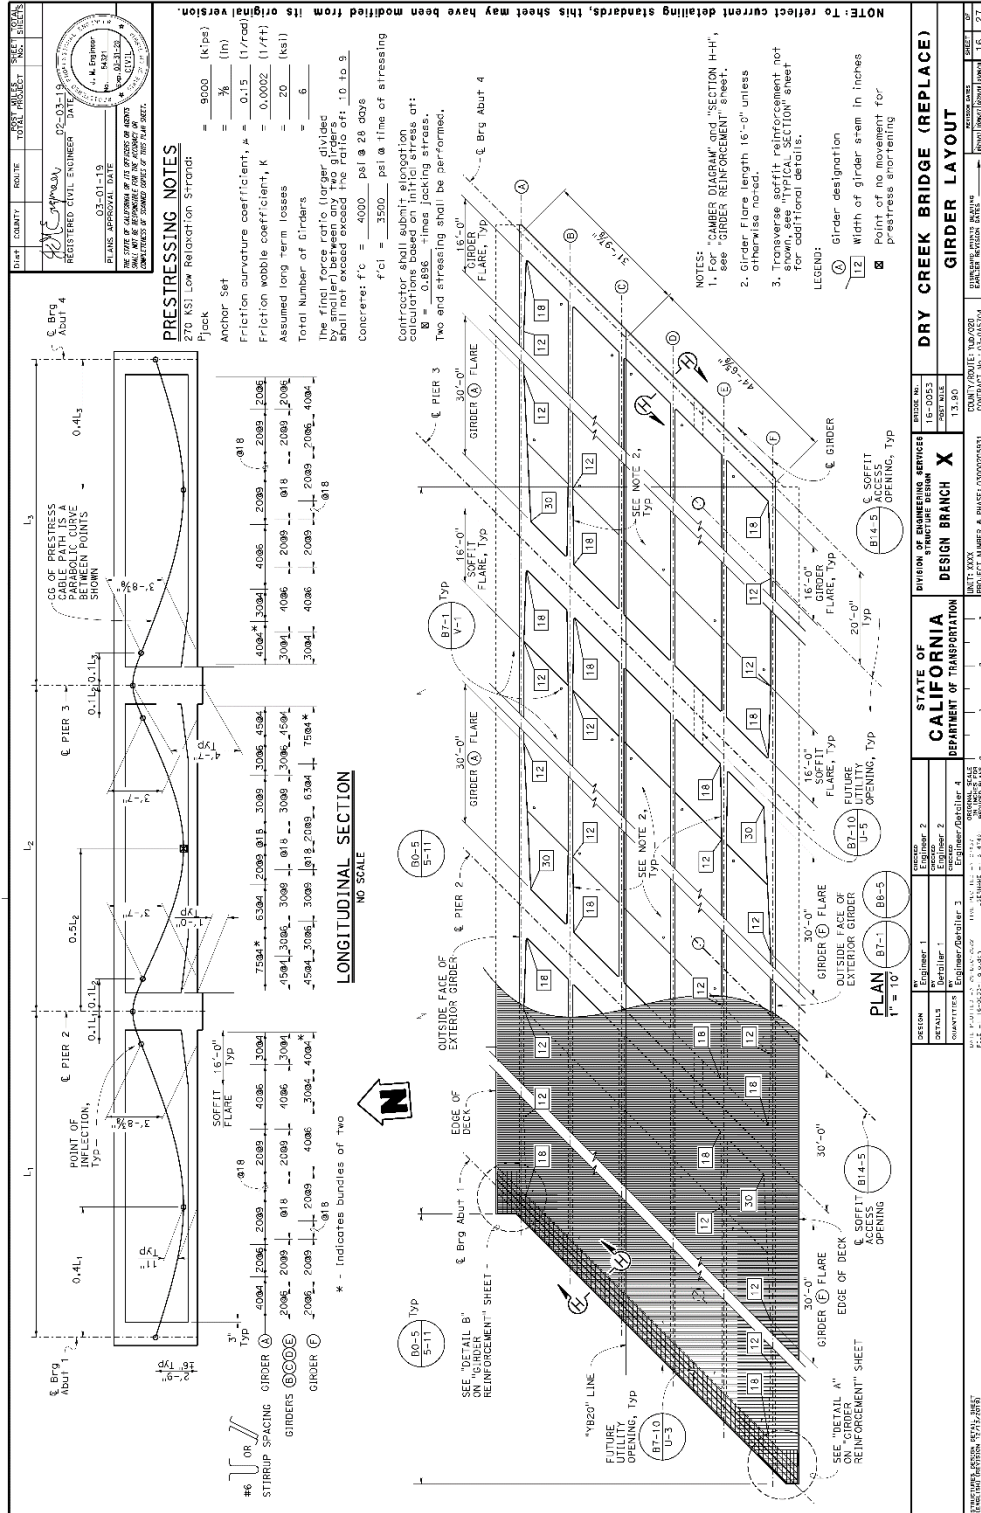




Figure 9A.A.3 Girder Layout Detailing Example 3

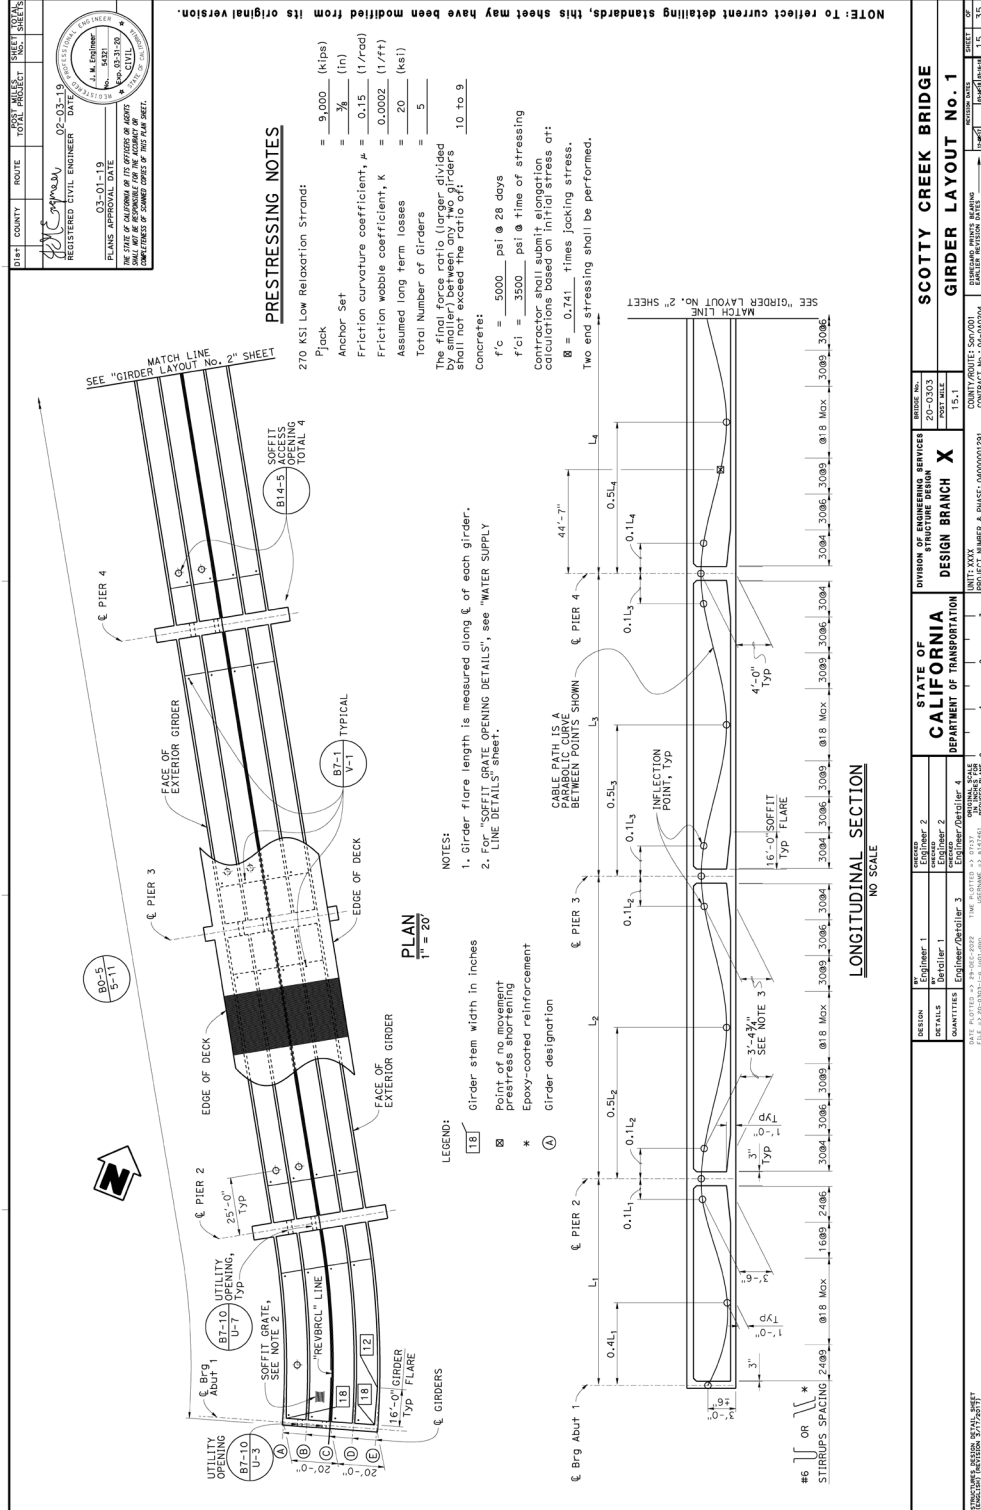

DATE	COUNTY	ROUTE	TOTAL SHEETS	SHEET NO.




STATE OF CALIFORNIA
 DEPARTMENT OF TRANSPORTATION

PROJECT NUMBER & PHASE: 04000022E1
 UNIT: XXXX
 COUNTY ROUTES: 507-001
 CONTRACT NO.: 04-040204

SCOTTY CREEK BRIDGE
 GIRDER LAYOUT No. 1




Figure 9A.A.4 Girder Layout Detailing Example 4

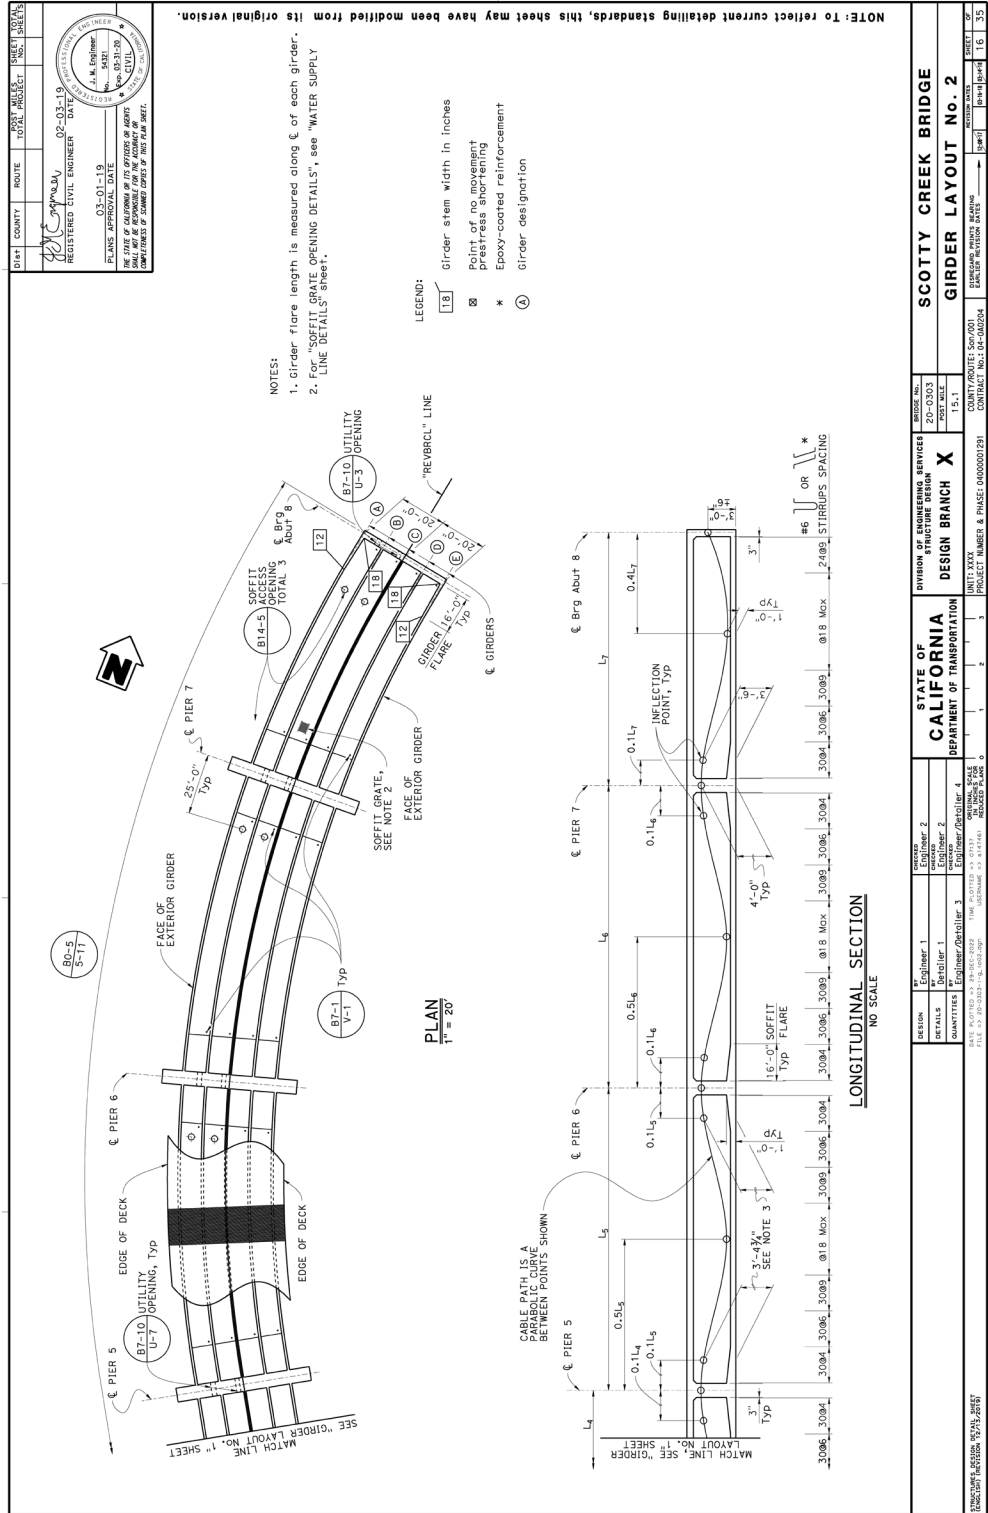




Figure 9A.A.6 Girder Layout Detailing Example 6

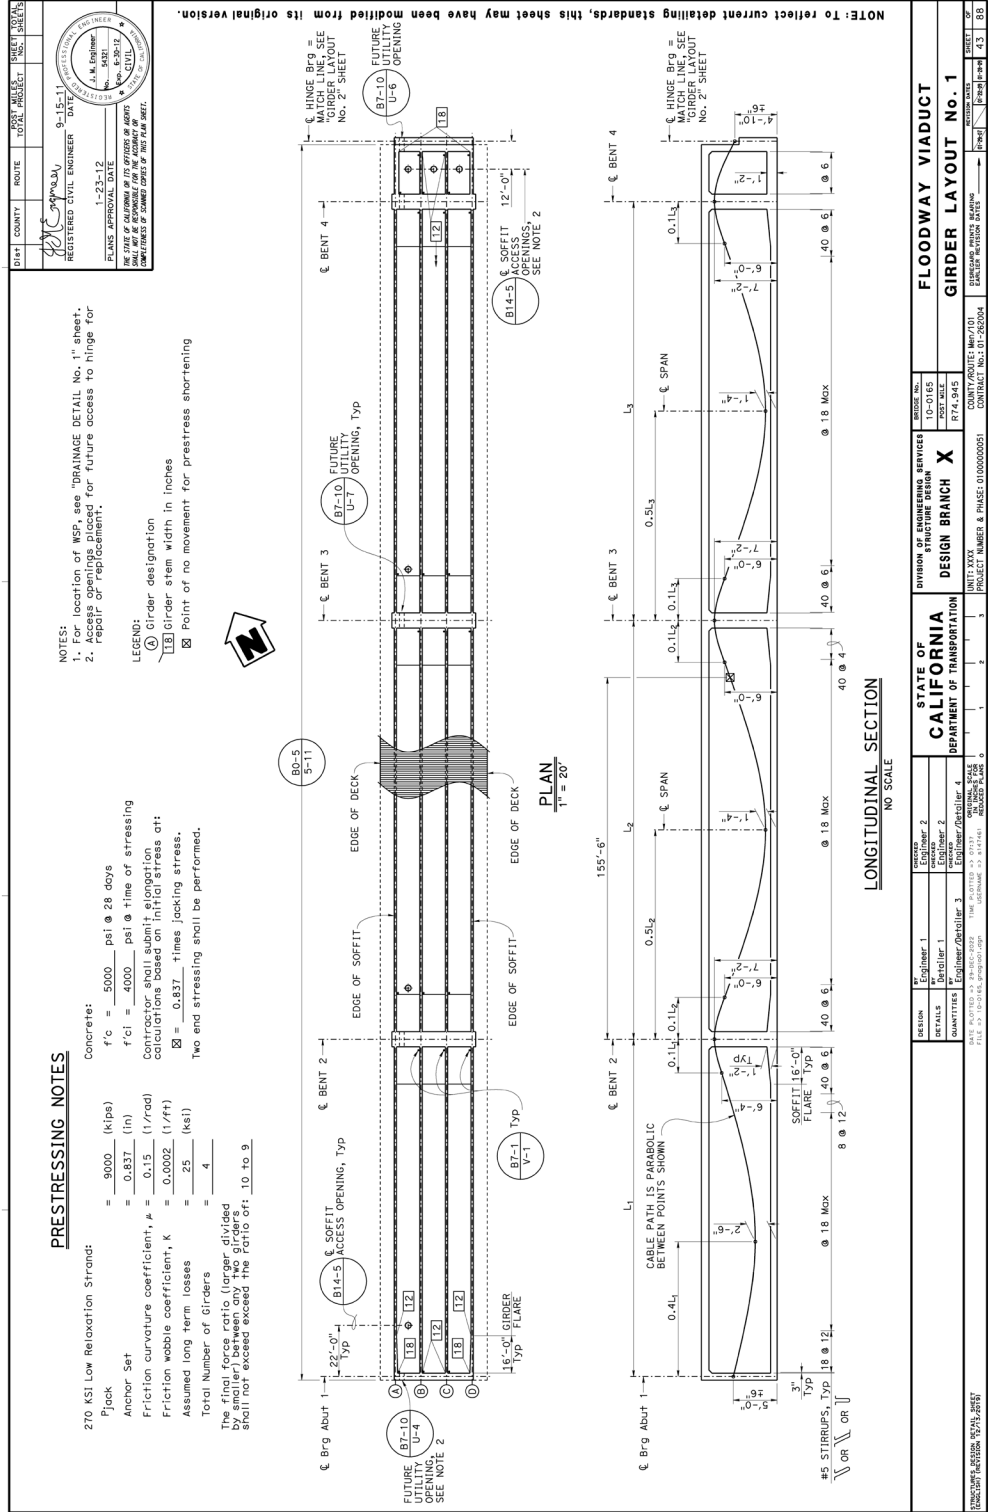




Figure 9A.A.8 Girder Layout Detailing Example 8


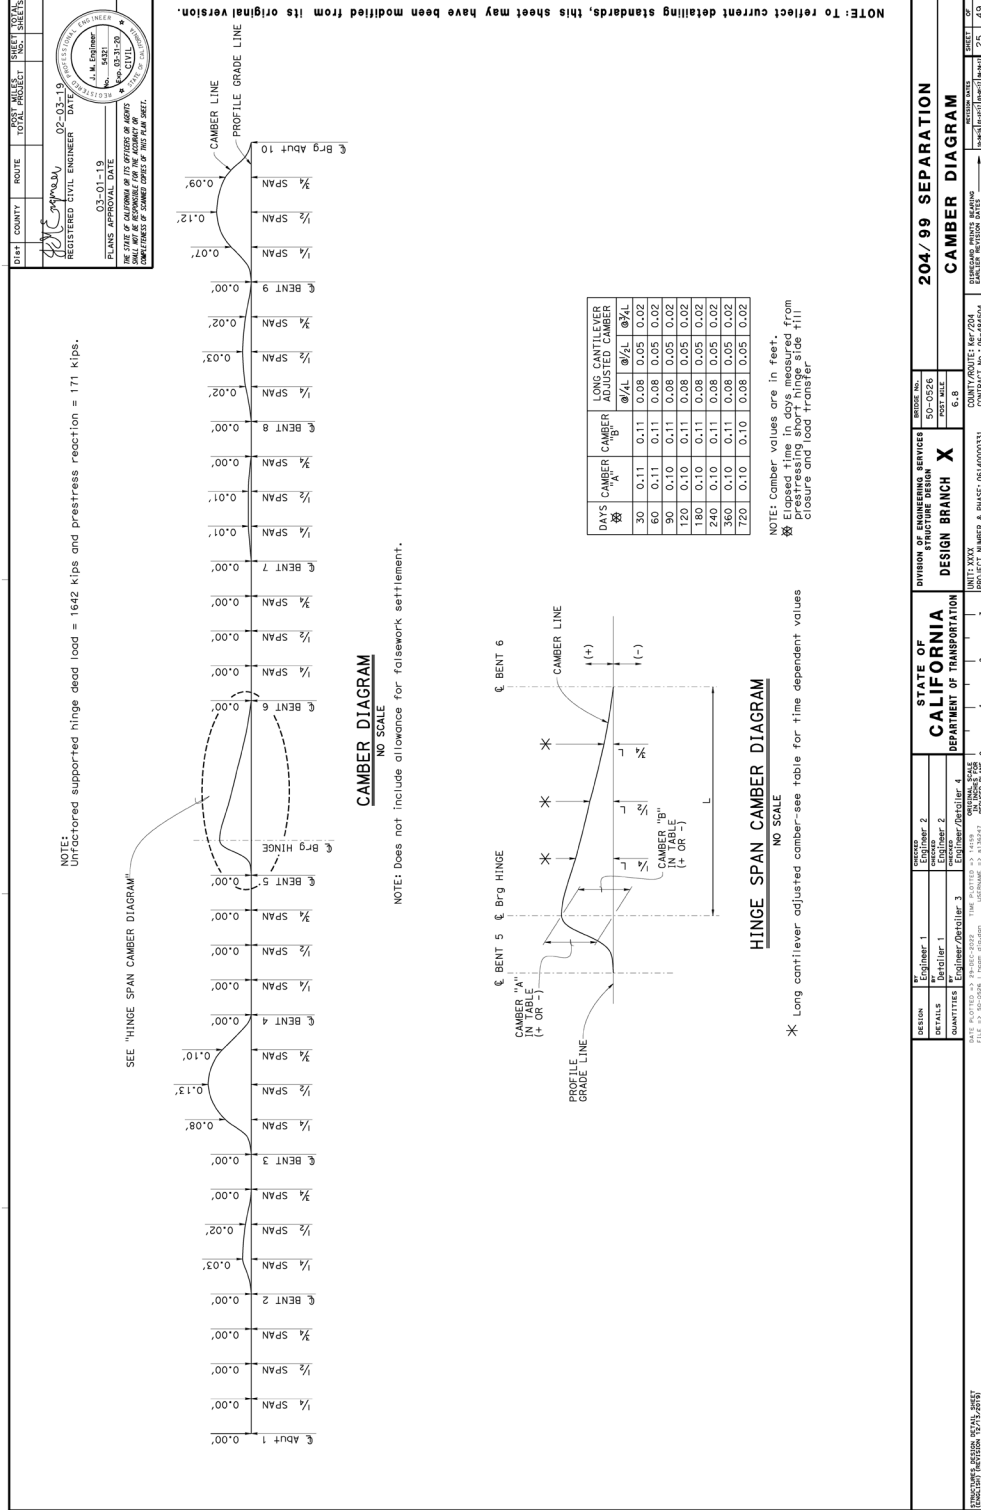




Figure 9A.A.9 Girder Layout Detailing Example 9

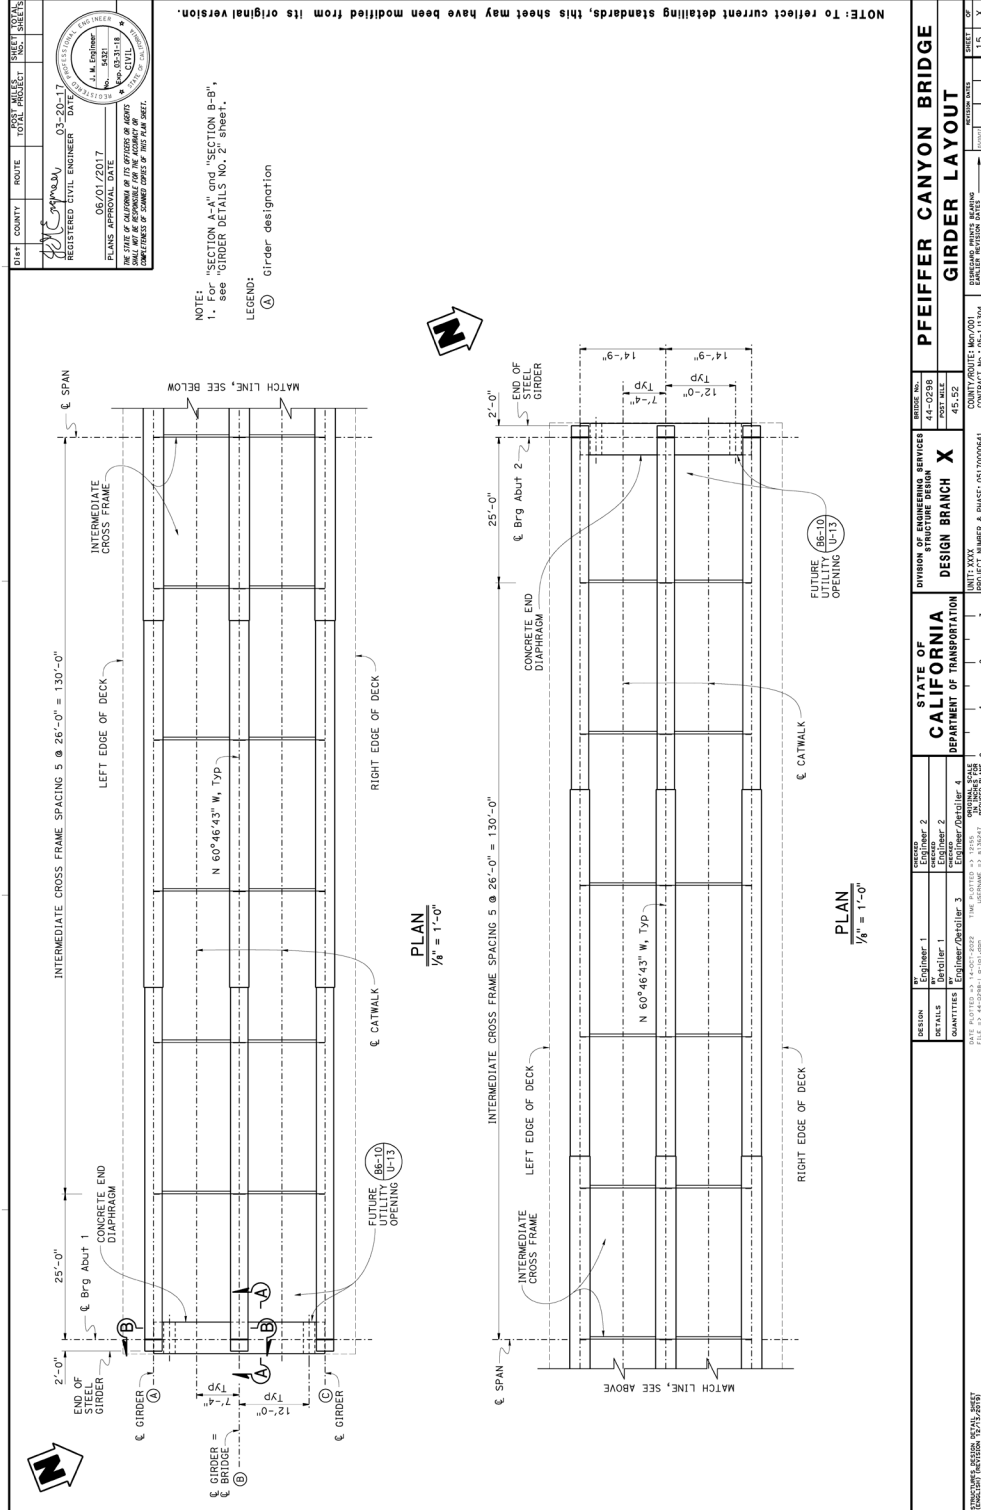


NOTE: SECTION A-A' and SECTION B-B' see GIRDER DETAILS No. 2, sheet.

LEGEND: (A) Girder designation

NOTE: To reflect current detailing standards, this sheet may have been modified from its original version.

COUNTY ROUTES: MDV001		COUNTY ROUTES: MDV001		COUNTY ROUTES: MDV001	
SHEET NUMBER: 15		SHEET NUMBER: 15		SHEET NUMBER: 15	
SHEET OF: 15		SHEET OF: 15		SHEET OF: 15	



Figure 9A.A.10 Girder Layout Detailing Example 10

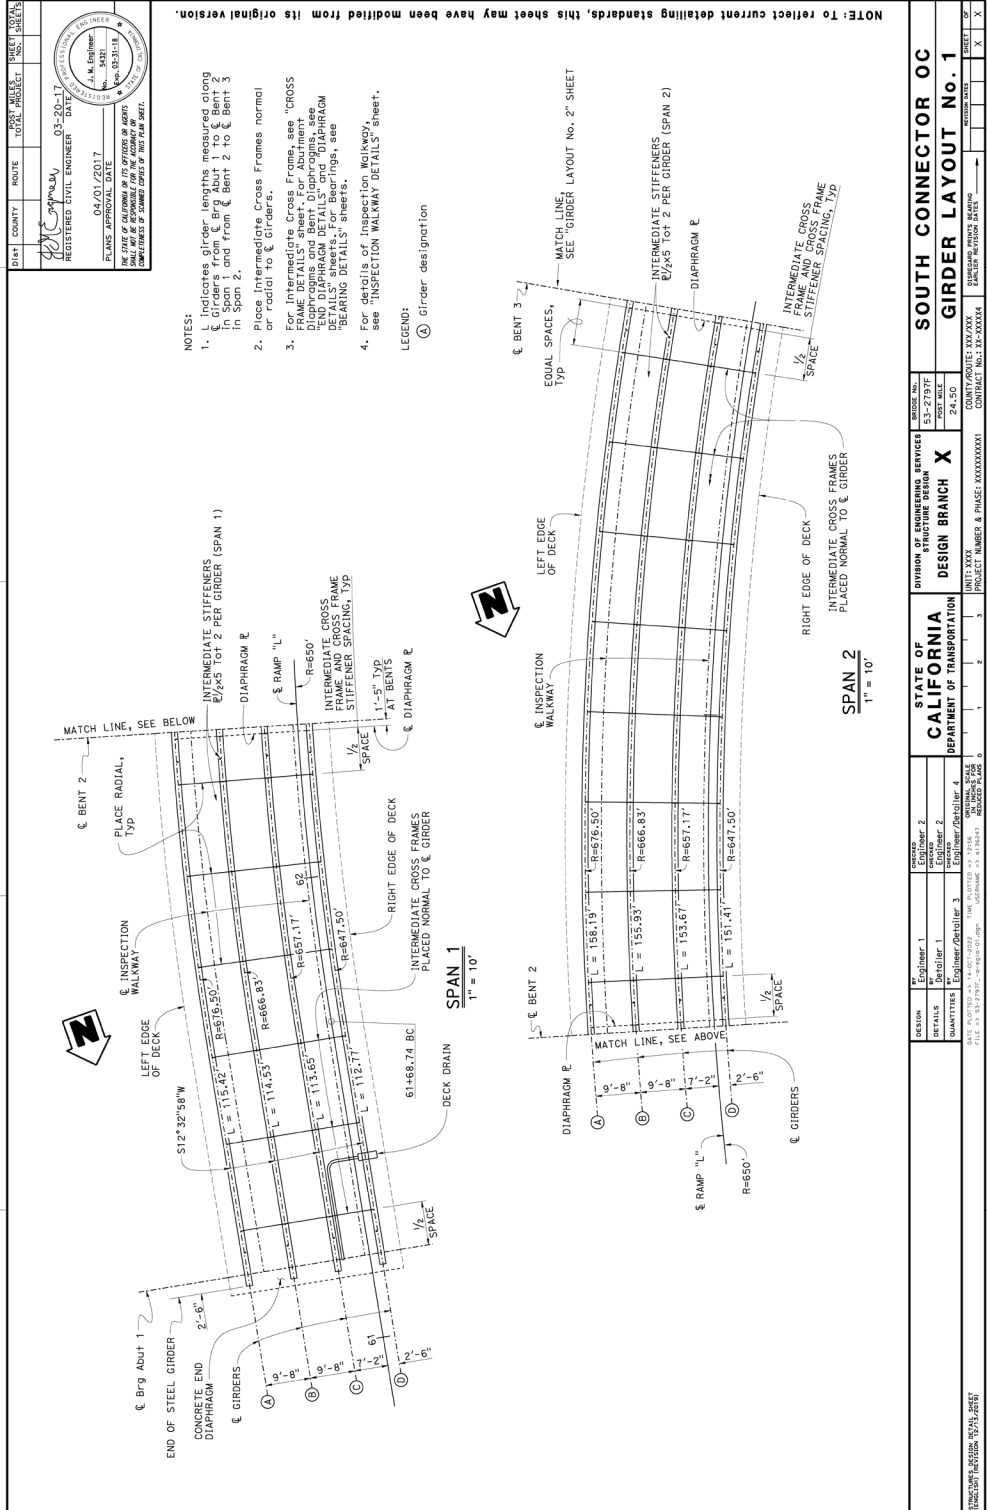




Figure 9A.A.12 Girder Layout Detailing Example 12

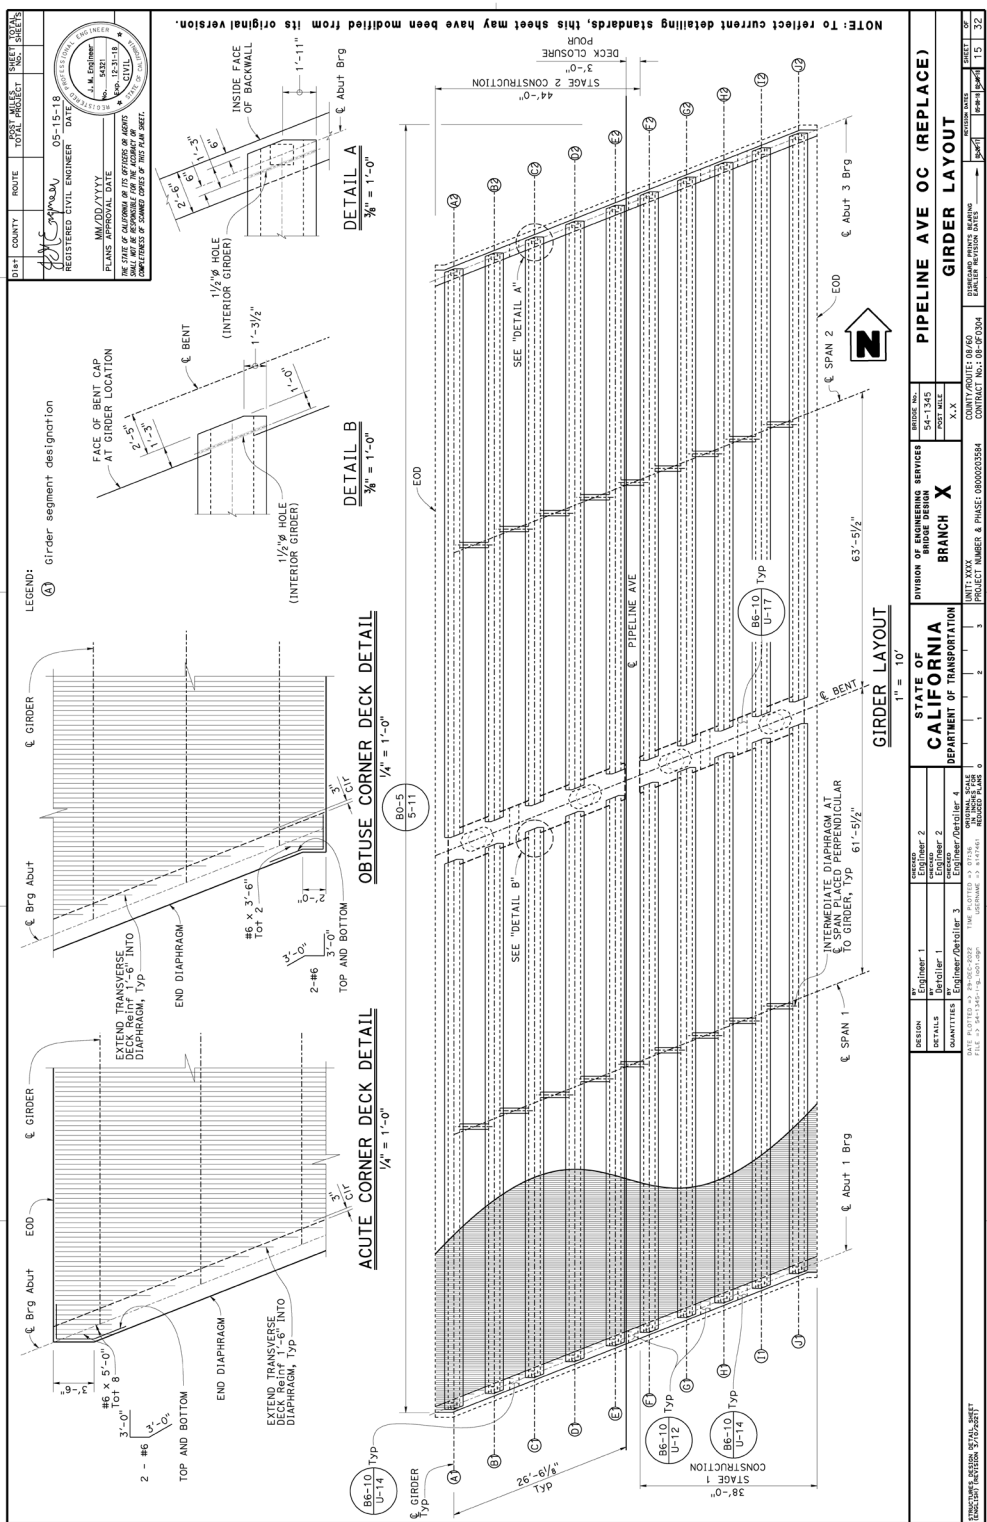




Figure 9A.A.13 Girder Layout Detailing Example 13

